


# POLLUTION INCIDENT RESPONSE MANAGEMENT PLAN BLAYNEY SEWAGE TREATMENT PLANT BLAYNEY SHIRE COUNCIL

SCHEDULE OF DRAWINGS			
SHEET	TITLE	REV.	DATE
EV01	TITLE SHEET, DRAWING LIST, AND SITE LOCALITY	B	17/09/2012
EV02	PLAN OF NEIGHBOURS	B	17/09/2012
EV03	SITE PLAN	B	17/09/2012

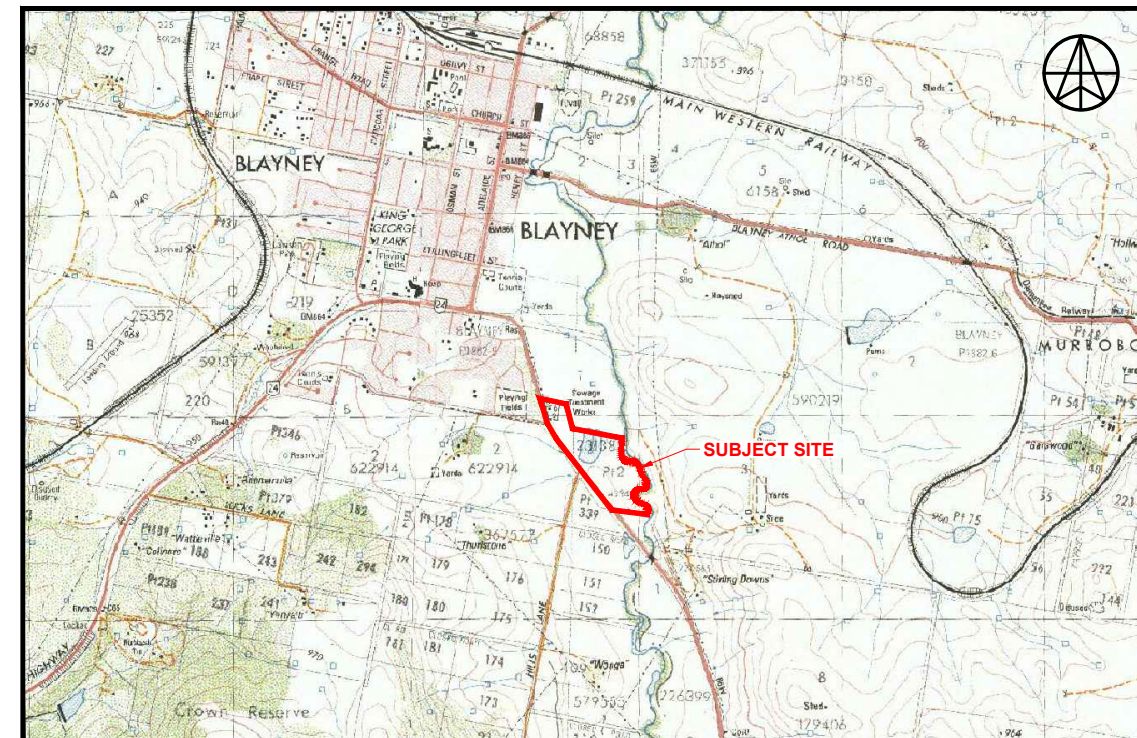


SITE LOCALITY  
NOT TO SCALE



No	DATE	DRAFTING CHECK	APPROVED BY	DETAILS
A	17/09/12	LRP	TAS	ISSUED TO CLIENT



PROJECT
POLLUTION INCIDENT RESPONSE MANAGEMENT PLAN BLAYNEY SEWAGE TREATMENT PLANT
FILE REFERENCE: 212247_01A_EV01-EV03.dwg

APPROVAL AUTHORITY

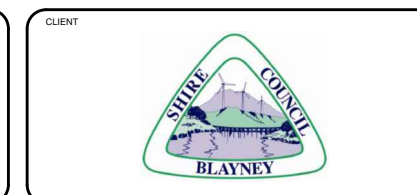


DRAWING		
TITLE SHEET, DRAWING LIST, AND SITE LOCALITY		
PROJECT NUMBER: 212247	DRAWING NUMBER: 01A_EV01	REV: A
SOURCE: <a href="http://imagery.nsw.gov.au/">http://imagery.nsw.gov.au/</a>		



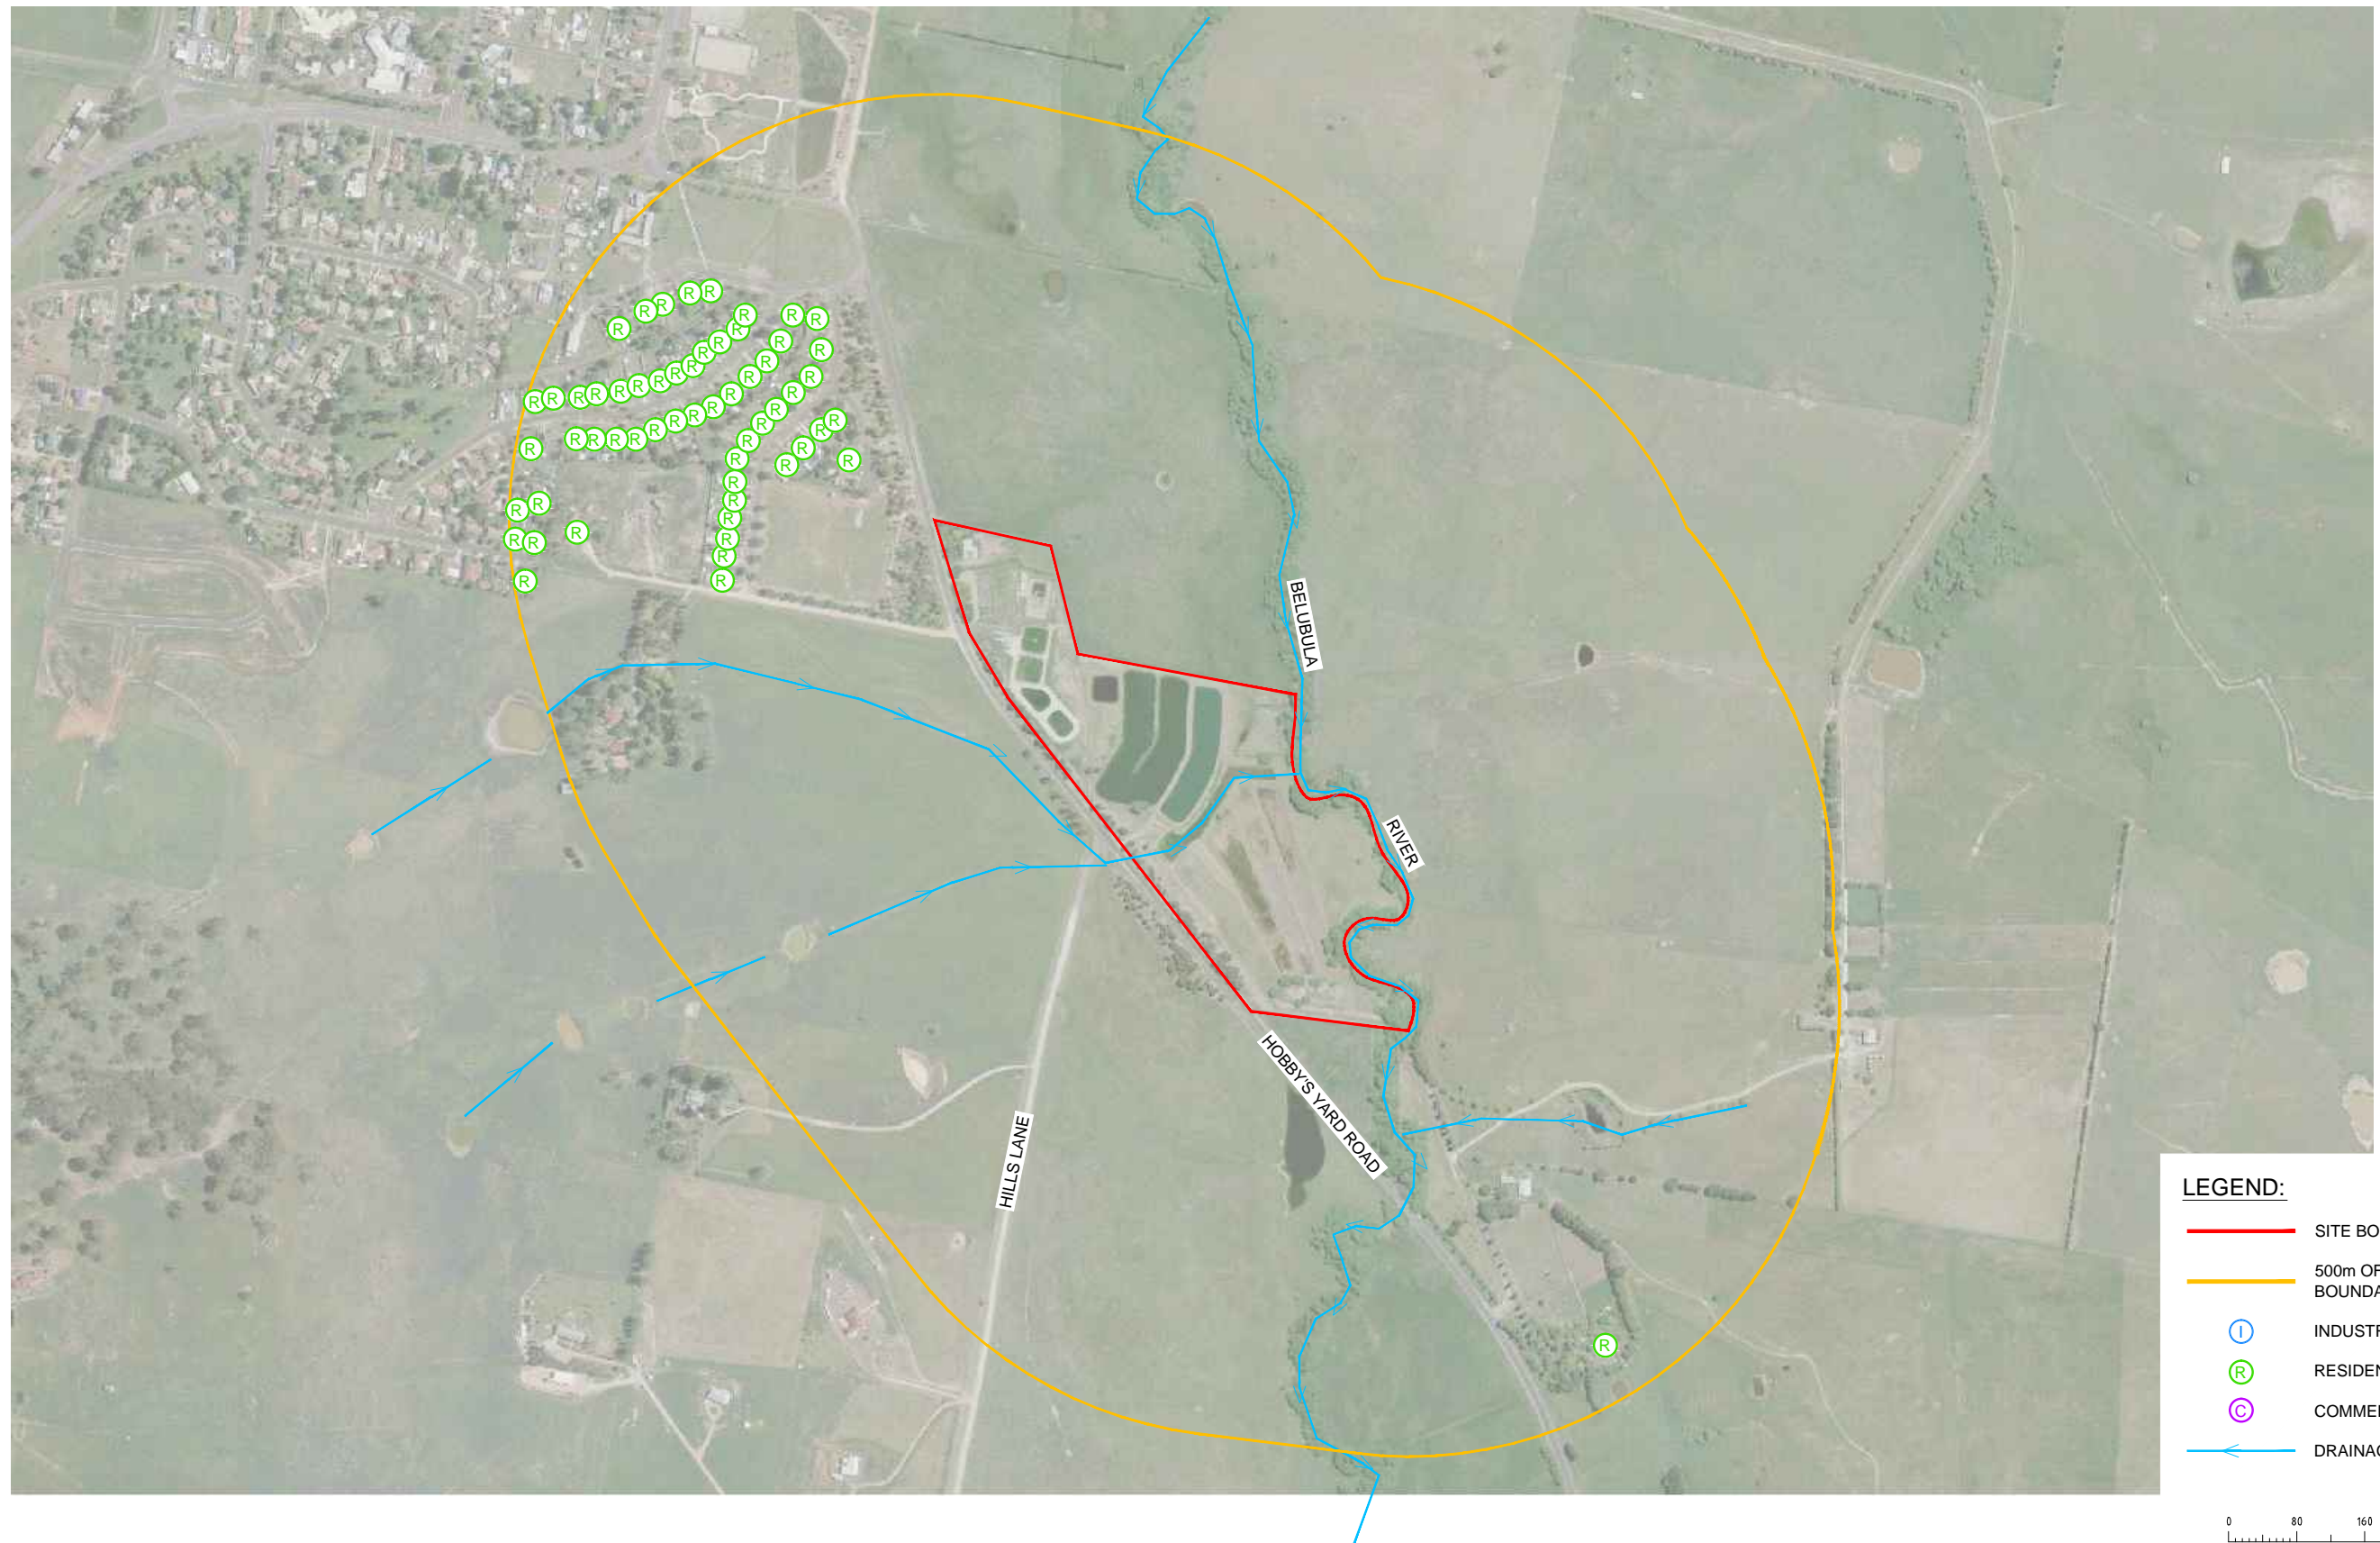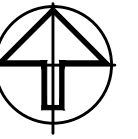

- LEGEND:**
- SITE BOUNDARY
  - 500m OFFSET FROM SITE BOUNDARY
  - I INDUSTRIAL
  - R RESIDENTIAL
  - C COMMERCIAL
  - ← DRAINAGE

 

**GEOLYSE**  
 ORANGE  
 orange@geolyse.com  
 www.geolyse.com  
 154 PEISLEY STREET  
 P.O. BOX 1963  
 ORANGE, NSW 2800  
 Ph. (02) 6393 5000  
 Fx. (02) 6393 5050

No	DATE	DRAFTING CHECK	APPROVED BY	DETAILS
A	17/09/12	LRP	TAS	ISSUED TO CLIENT

PROJECT  
**POLLUTION INCIDENT  
 RESPONSE MANAGEMENT PLAN  
 BLAYNEY SEWAGE TREATMENT PLANT**  
 FILE REFERENCE: 212247\_01A\_EV01-EV03.dwg

APPROVAL AUTHORITY

CLIENT

DRAWING  
**PLAN OF NEIGHBOURS**  
 PROJECT NUMBER: 212247 DRAWING NUMBER: 01A\_EV02 REV: A  
 SOURCE: <http://imagery.nsw.gov.au/>





**LEGEND:**

- DRAINAGE
- CHEMICALS STORED

0 10 20 40 60 80 100  
SCALE 1:3000(A3)

**GEOLYSE**  
ORANGE  
orange@geolyse.com  
www.geolyse.com

154 PEISLEY STREET  
P.O. BOX 1963  
ORANGE, NSW 2800  
Ph. (02) 6393 5000  
Fx. (02) 6393 5050

No	DATE	DRAFTING CHECK	APPROVED BY	DETAILS
A	17/09/12	LRP	TAS	ISSUED TO CLIENT

**PROJECT**

**POLLUTION INCIDENT  
RESPONSE MANAGEMENT PLAN  
BLAYNEY SEWAGE TREATMENT PLANT**

FILE REFERENCE: 212247\_01A\_EV01-EV03.dwg

**APPROVAL AUTHORITY**

**CLIENT**

**DRAWING**

**SITE PLAN**

PROJECT NUMBER: 212247    DRAWING NUMBER: 01A\_EV03    REV: A

SOURCE: <http://imagery.nsw.gov.au/>