





- LEGEND



51. *St. Andrew* | MST (n = 600) | 1991
Pattern = 0.25 + 2.1 $\leq$ 14.5

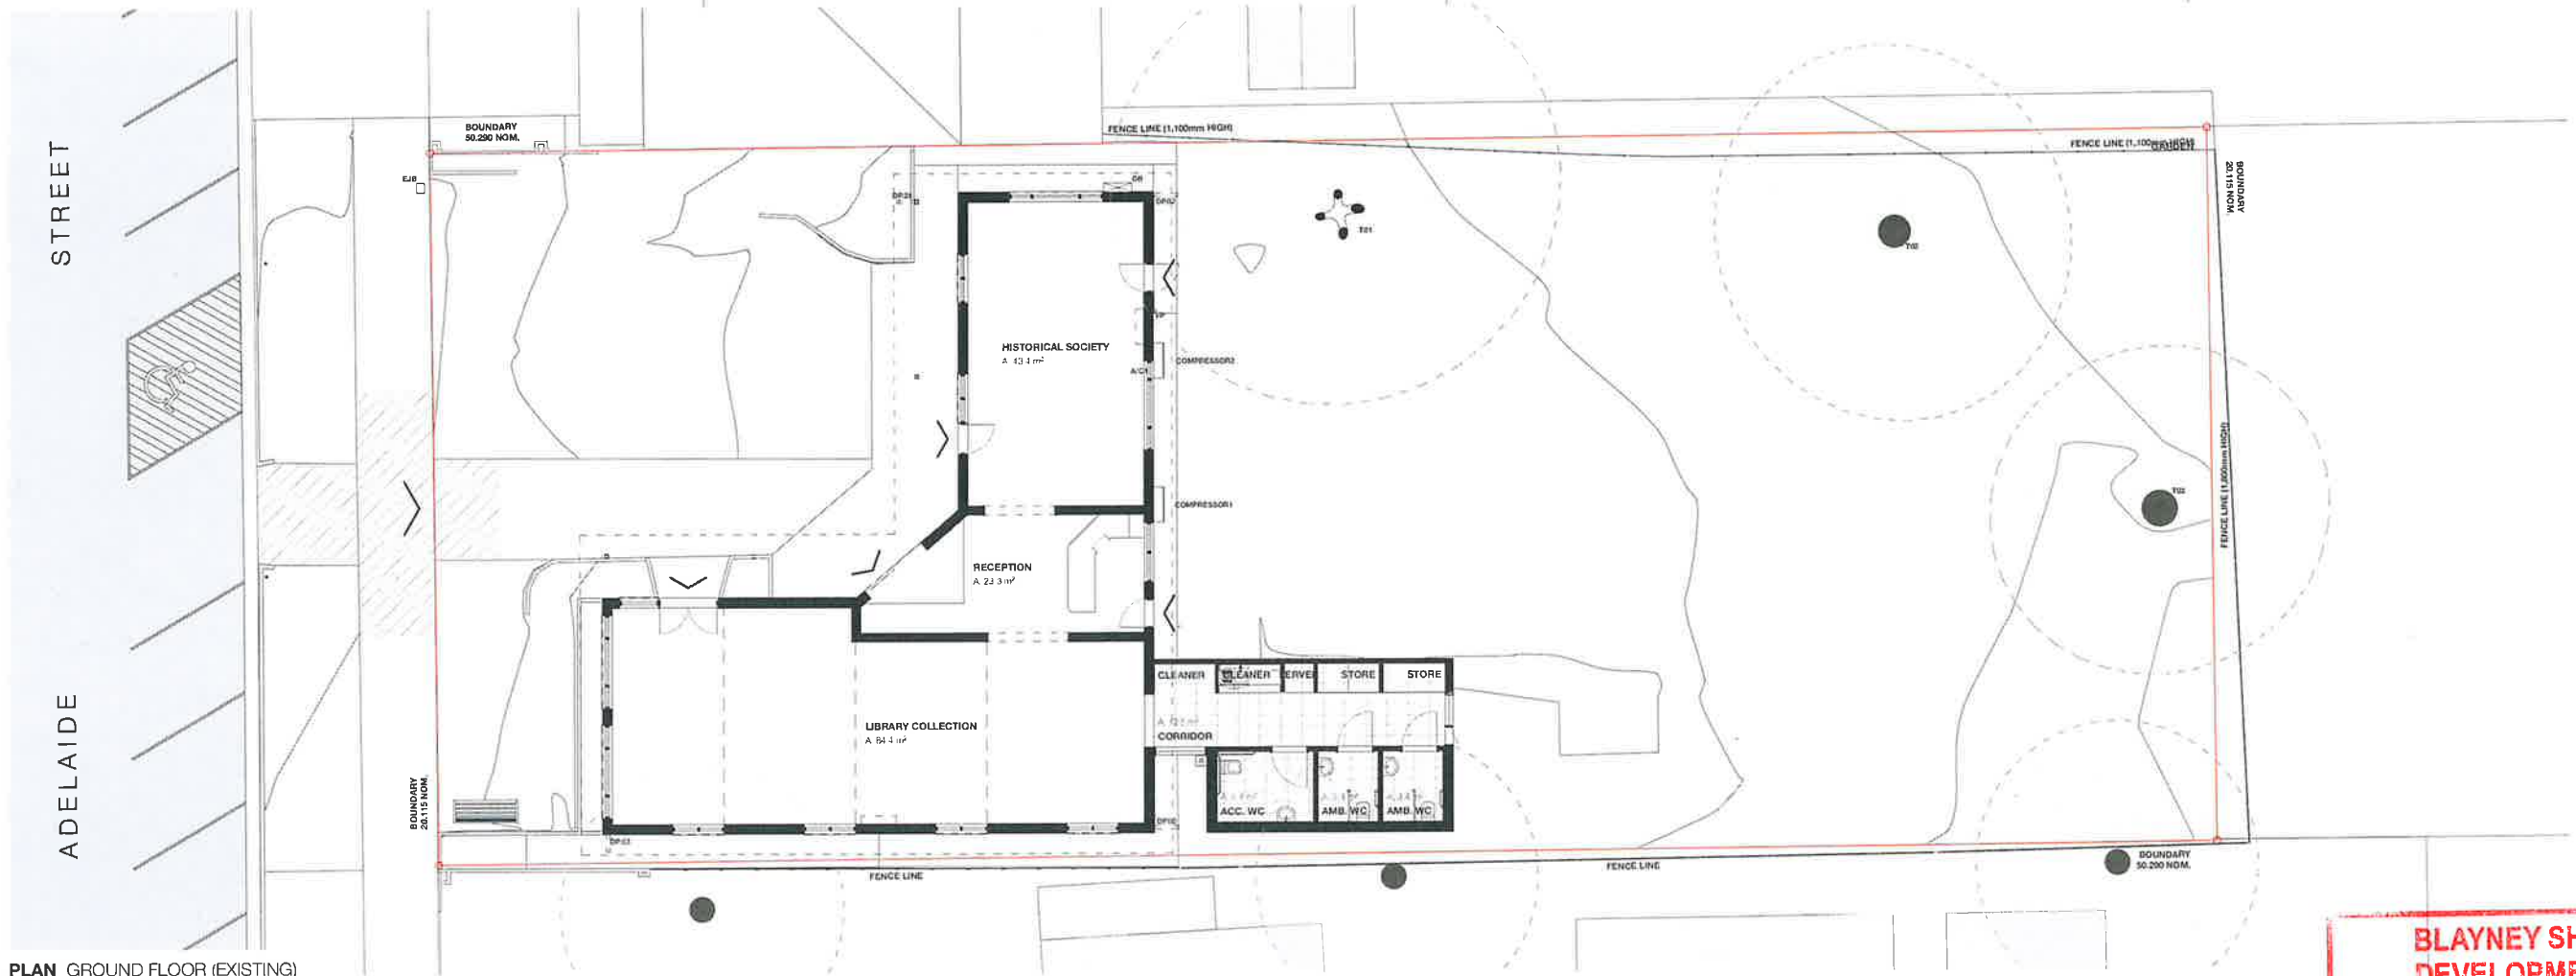

PLAN GROUND FLOOR (EXISTING)

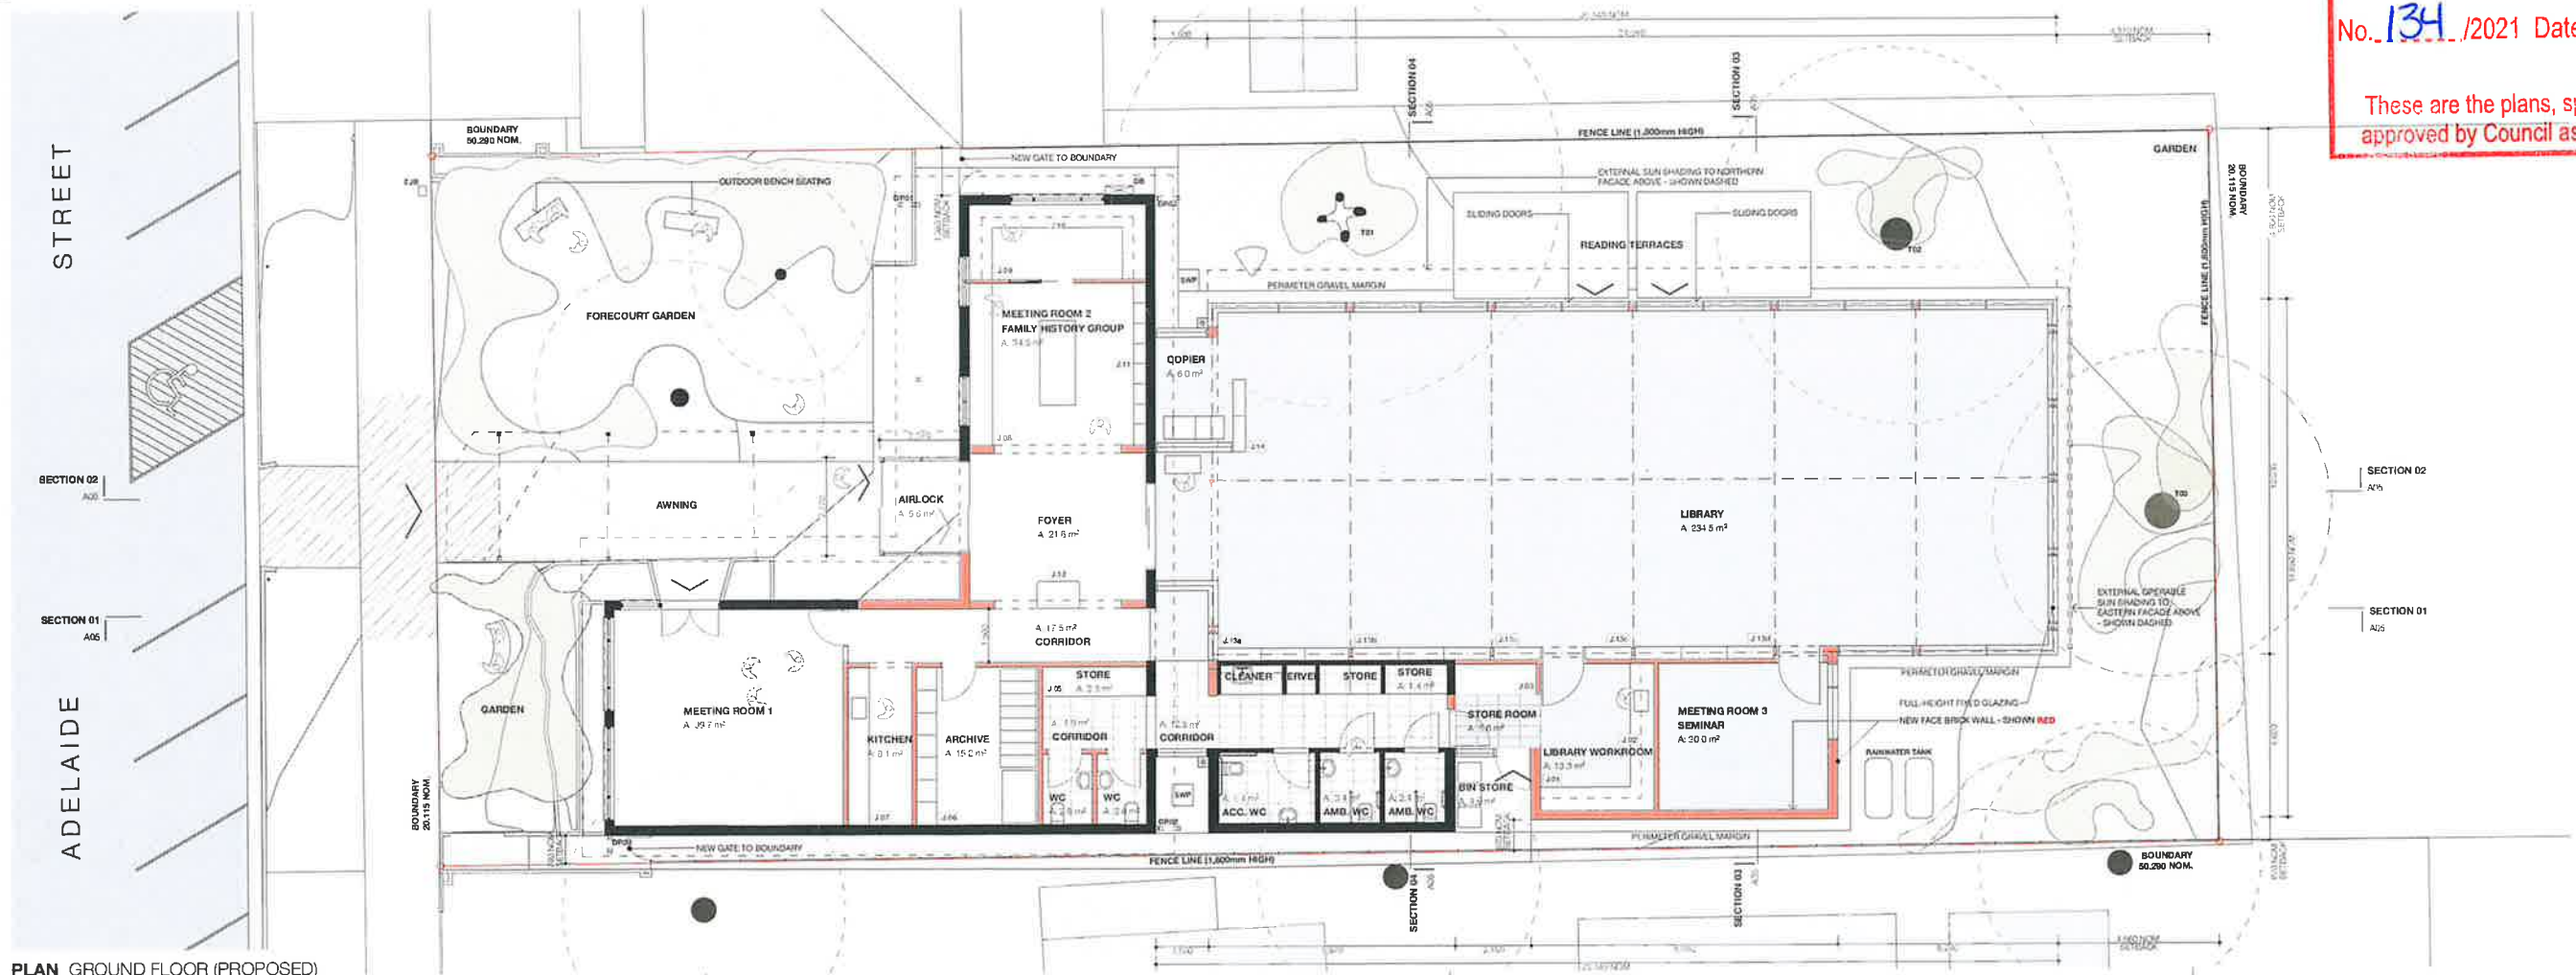

PLAN GROUND FLOOR (PROPOSED)

Copyright
The owner is to be responsible for the copyright of the drawings and any other material contained therein. The owner is to be responsible for the copyright of the drawings and any other material contained therein.

Disclaimer
The drawings are not to be used for any other purpose than that for which they were prepared. The drawings are not to be used for any other purpose than that for which they were prepared.

Notes
The drawings are not to be used for any other purpose than that for which they were prepared. The drawings are not to be used for any other purpose than that for which they were prepared.

Revision Table		
Rev.	Comment	Date
A	Development Application Issue	08/06/21
B	Client Amendments	29/08/21

Legend	
	Existing Construction
	New Construction
	Stage 02
	Point of Entry
	Distribution Board
	Downpipe
	in built Joinery Item
	Existing Tree
	Stormwater Pit

Note: Tree locations based on s/s survey refer DWG NO. A02. Final positions to be confirmed on site.

BLAYNEY SHIRE COUNCIL DEVELOPMENT CONSENT

No. 134 /2021 Dated - 15 MAR 2022

These are the plans, specifications & documents
approved by Council as part of the above consent

±0.00 = (+) 865.190 AHD

DEVELOPMENT APPLICATION
NOT FOR CONSTRUCTION

Project Name
Blayney Library - Stage 02
48 Adelaide Street
Blayney NSW 2799

Client
Blayney Shire Council
79 O'Brien Street
Blayney NSW 2799
Telephone: (012) 634 2104
council@blayney.nsw.gov.au

Architect
Studio GA
Level 2, Suite 15, 97-43 Alexander Street
Crows Nest NSW 2065
Telephone: (012) 9138 4000
architects@studiega.com.au

Drawing Title
Ground Floor Plans

Project Reference: 21.01
Project Stage: DEVELOPMENT APPLICATION
Drawn by: MB + JP
Checked by: PG
Drawn: 1:200 @ A3 / 1:100 @ A1
Drawing No: Revision


A03 **B**

21.01 March 2022 MET Rev: DWS A1 19/03/22
Number: 21.01 21.01 21.01

Copyright
This drawing is the property of Studio GA and may not be copied, reproduced or
transmitted in any form or by any means, in print or electronic, without the written
consent of Studio GA. © Studio GA Pty Ltd. A004 1/00 (2018)
Disclaimer
This drawing is not to be used for construction.
It is a preliminary design and is not to be used for construction.
Note
All dimensions and details are to be checked and verified
on site prior to construction of the work, making up
any omissions or variations of components.
Do not scale drawings. Use figures for dimensions.
All work and construction shall be confirmed in the field. Any
discrepancies to the drawings shall be confirmed with the works.
Drawings shall be made in accordance with other contract
documents, specifications, schedules and shall be coordinated with
relevant engineering drawings.
For further details refer to the plans.

Revision Table		
Rev.	Comment	Date
A	Development Application Issue	08/05/21
B	Client Amendments	29/09/21

Legend	
	Stage 02
	Existing Tree

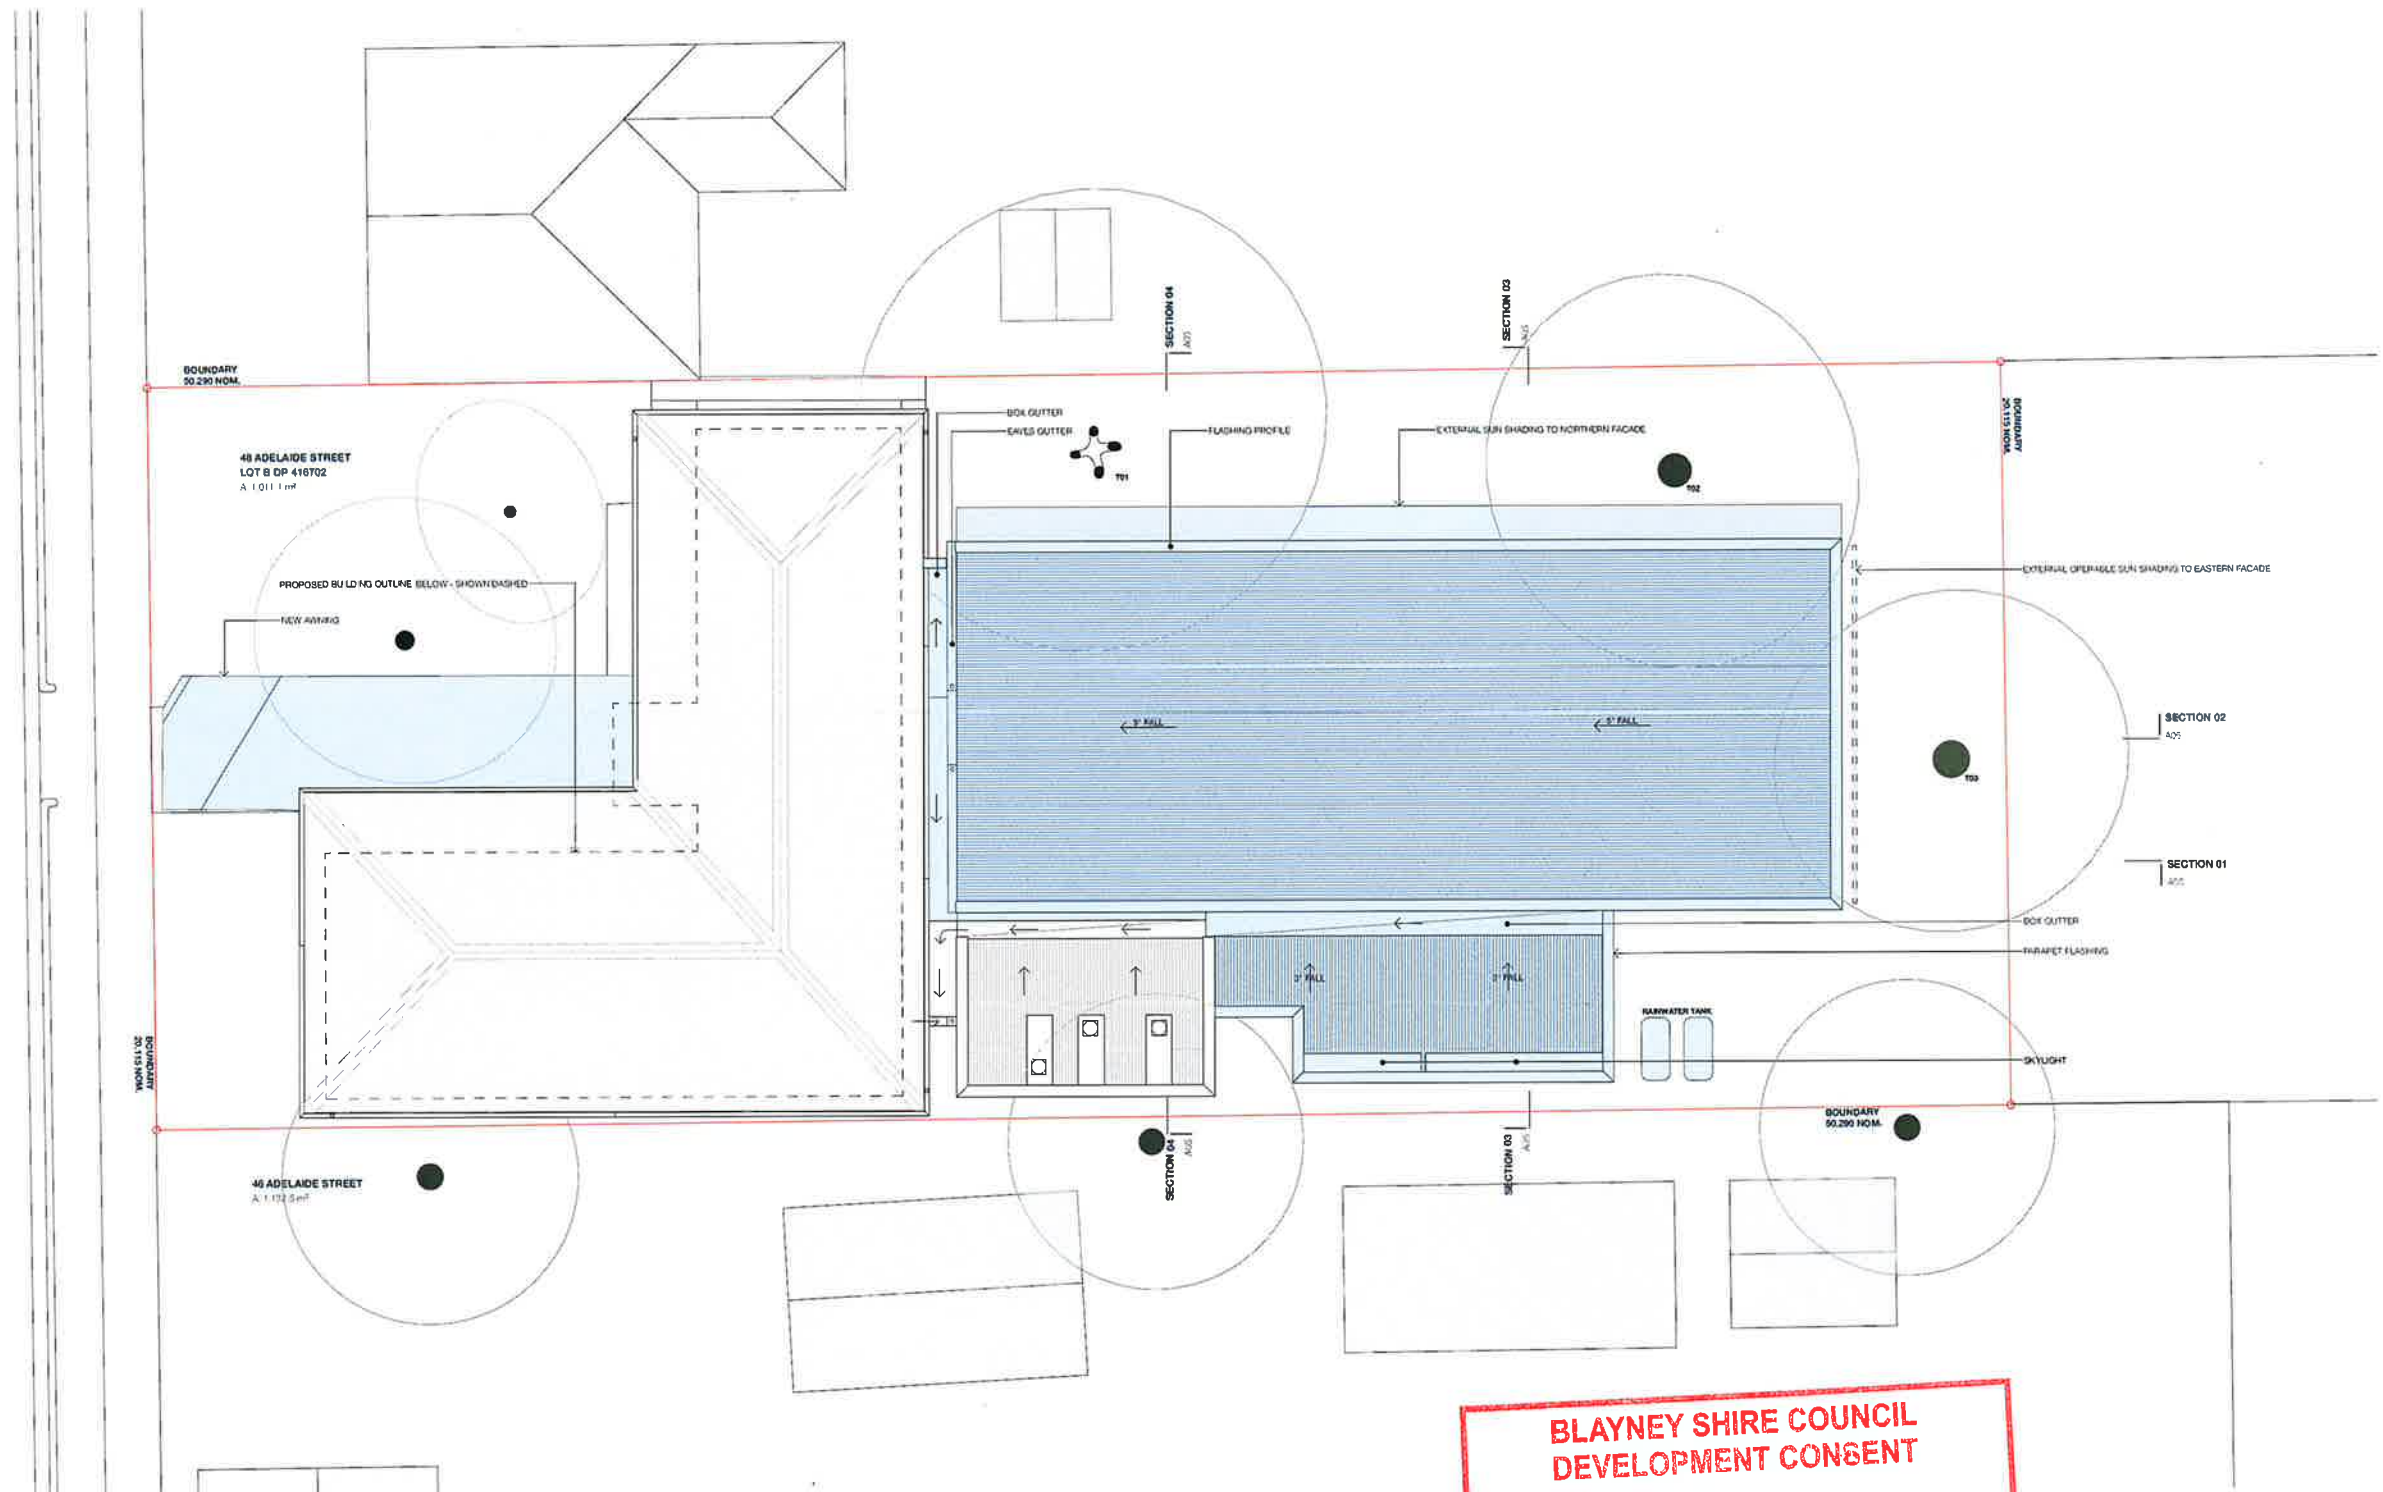

±0.00 = (+) 886.190 AHD
DEVELOPMENT APPLICATION
NOT FOR CONSTRUCTION

Project Name
Blayney Library - Stage 02
48 Adelaide Street
Blayney NSW 2799

Client
Blayney Shire Council
79 Osmun Street
Blayney NSW 2799
Telephone (012) 6366 2103
council@blayney.nsw.gov.au

Architect
Studio GA
Level 2, Suite 15, 37-43 Alexander Street
Crows Nest NSW 2065
Telephone (012) 9438 4000
architects@studioga.com.au


Drawing Title
Proposed Roof

Project Reference	21.01
Project Stage	DEVELOPMENT APPLICATION
Drawn by	MB + JP
Checked by	PG
Drawn	1:200 @ A3 / 1:100 @ A1
Drawing No.	Revision


A04 **B**

21.01 Master | MET_06 - DWG_A1_190911
Published 26/02/21 @ 12:51


BLAYNEY SHIRE COUNCIL
DEVELOPMENT CONSENT
No. 134 /2021 Dated 15 MAR 2022
These are the plans, specifications & documents
approved by Council as part of the above consent

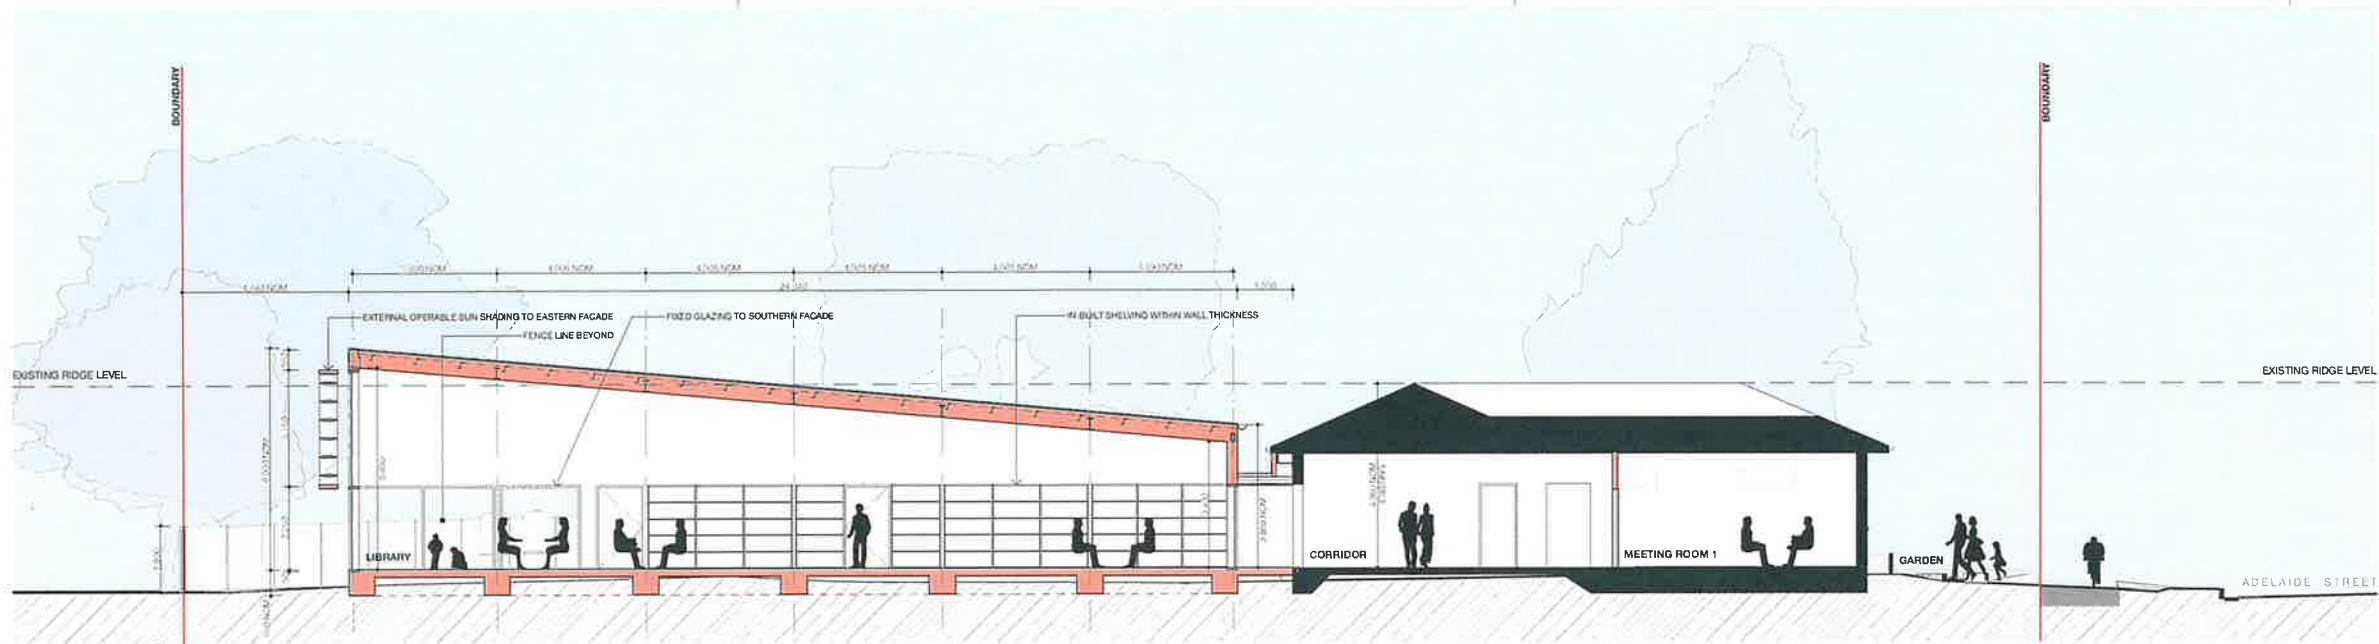

SECTION 01

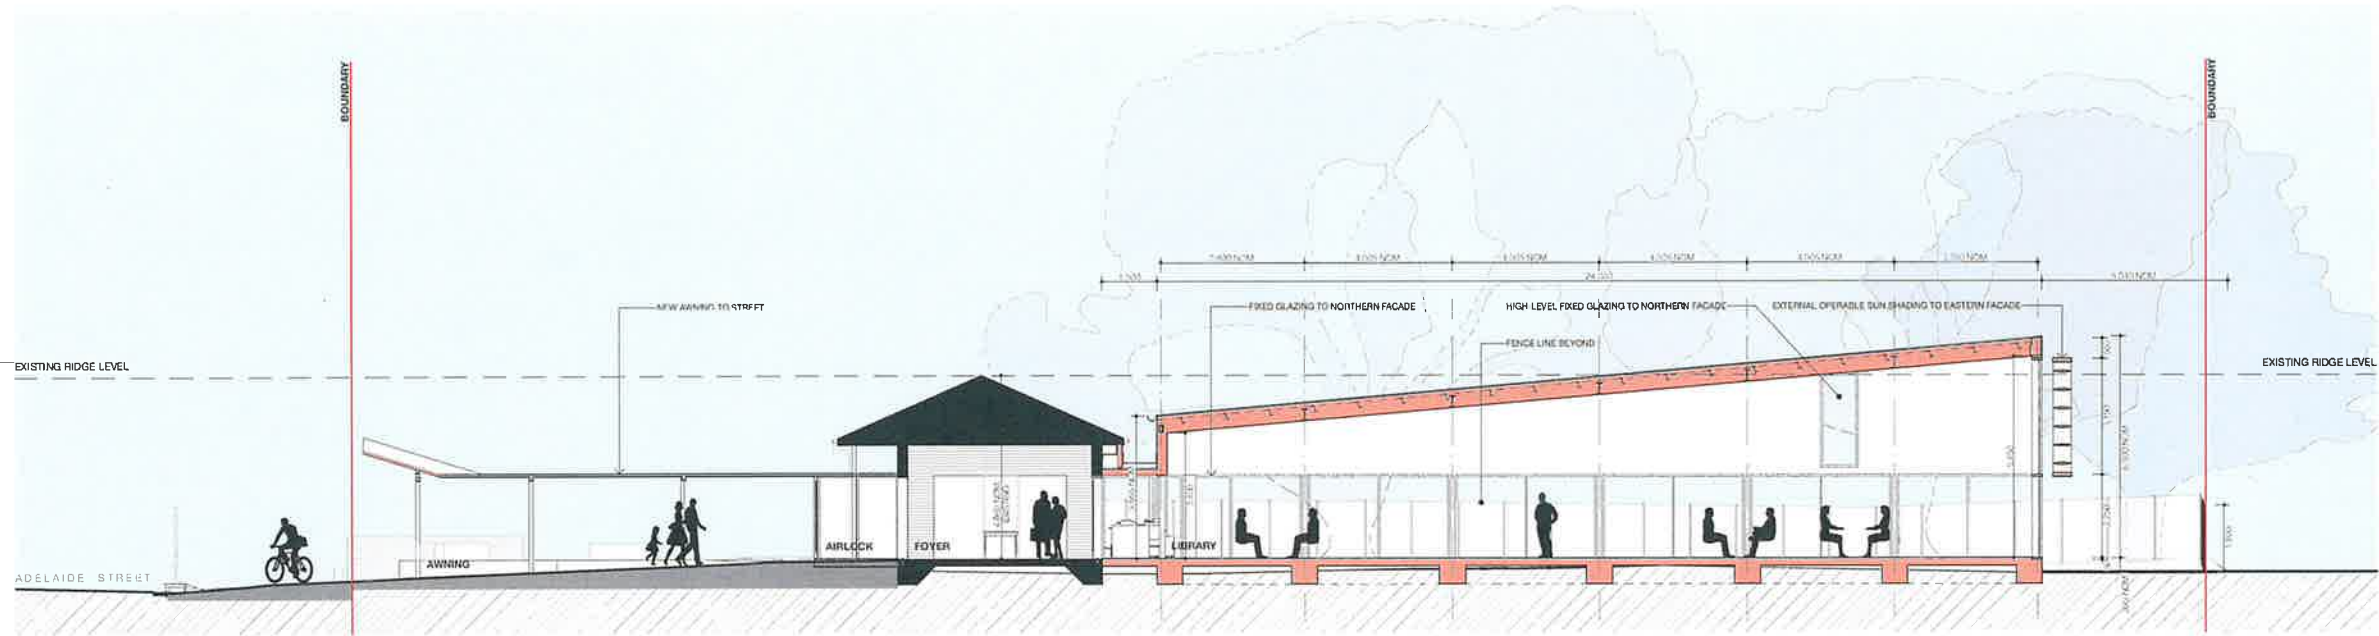

SECTION 02

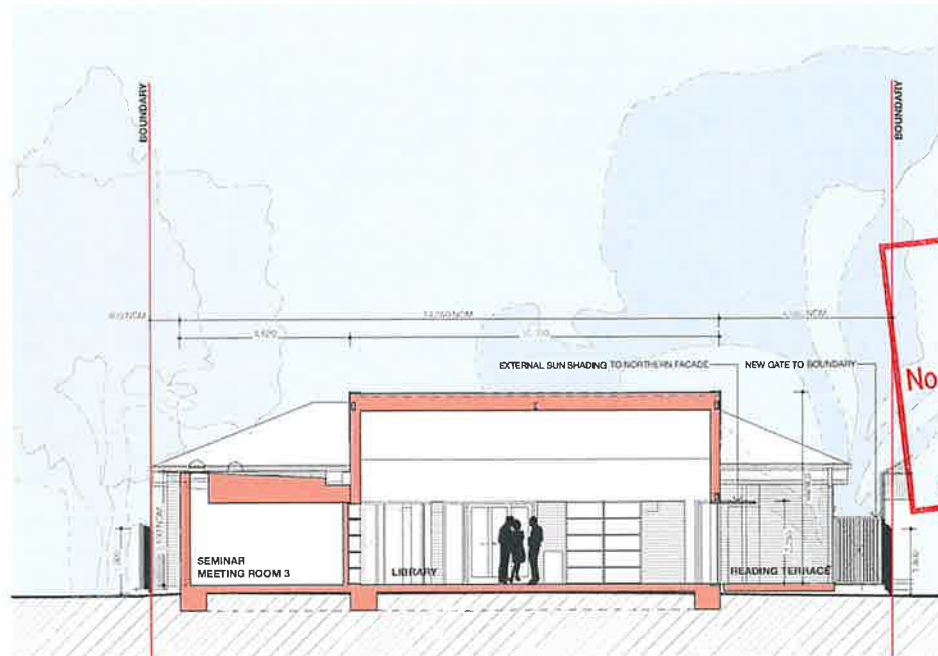

SECTION 03



SECTION 04

**BLAYNEY SHIRE COUNCIL
DEVELOPMENT CONSENT**
No. 134 /2021 Dated 15 MAR 2022
These are the plans, specifications & documents
approved by Council as part of the above consent

Copyright
The design is the property of Studio GA and may not be reproduced or used in any form without the written permission of Studio GA. © Studio GA 2021. All rights reserved.
Clearance
This drawing is for the use of the client only and is not to be used for any other purpose.
Note
All dimensions are given in millimetres unless otherwise stated.
The drawing is for the use of the client only and is not to be used for any other purpose.
The drawing is for the use of the client only and is not to be used for any other purpose.
The drawing is for the use of the client only and is not to be used for any other purpose.

Revision Table		
Rev.	Comment	Date
A	Development Application Issue	08/09/21
B	Client Amendments	23/09/21

Legend	
	Existing Construction
	New Construction

±0.00 = (+) 865.190 AHD
**DEVELOPMENT APPLICATION
NOT FOR CONSTRUCTION**

Project Name
Blayney Library - Stage 02
48 Adelaide Street
Blayney NSW 2799

Client
Blayney Shire Council
79 O'Brien Street
Blayney NSW 2789
Telephone: 02 21 63 04 21 04
council@blayney.nsw.gov.au






Architect
Studio GA
Level 2, Suite 15, 37-43 Alexander Street
Crows Nest NSW 2065
Telephone: 02 9438 4000
architects@studioga.com.au

Drawing Title
Sections

Project Reference: 21.01
Project Stage: DEVELOPMENT APPLICATION
Drawn by: MB + JP
Checked by: PG
Drawn: 1:200 & A3 / 1:100 & A1
Drawing No: Revision

A05 **B**

21.01.2021 10:00 AM
Blayney Shire Council

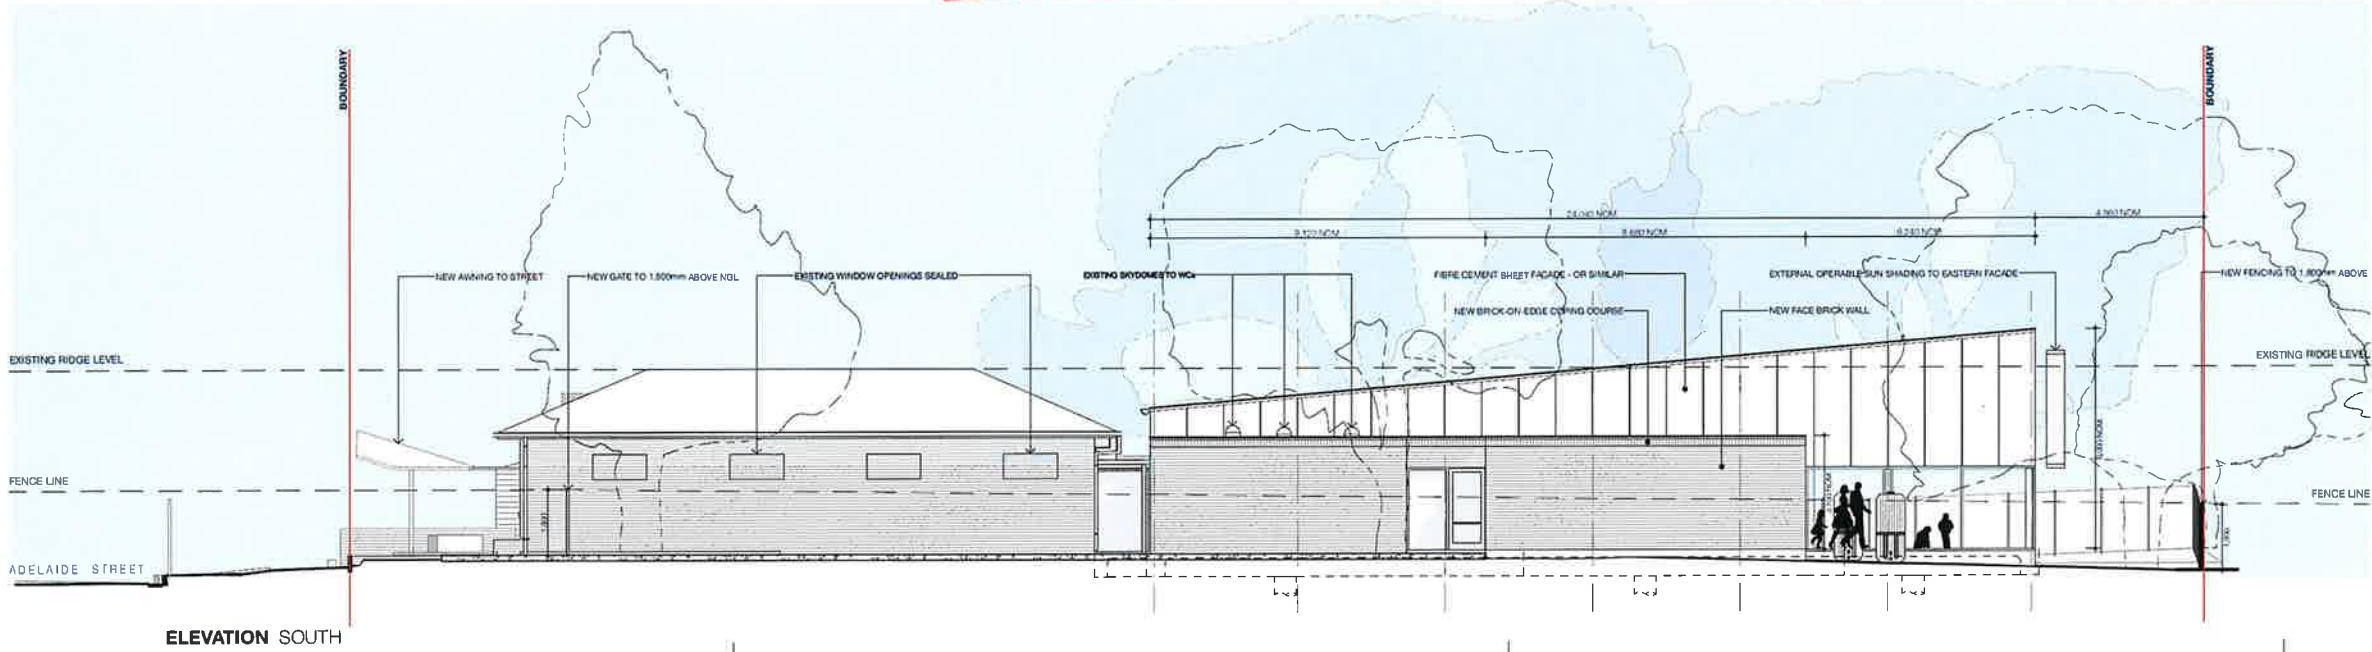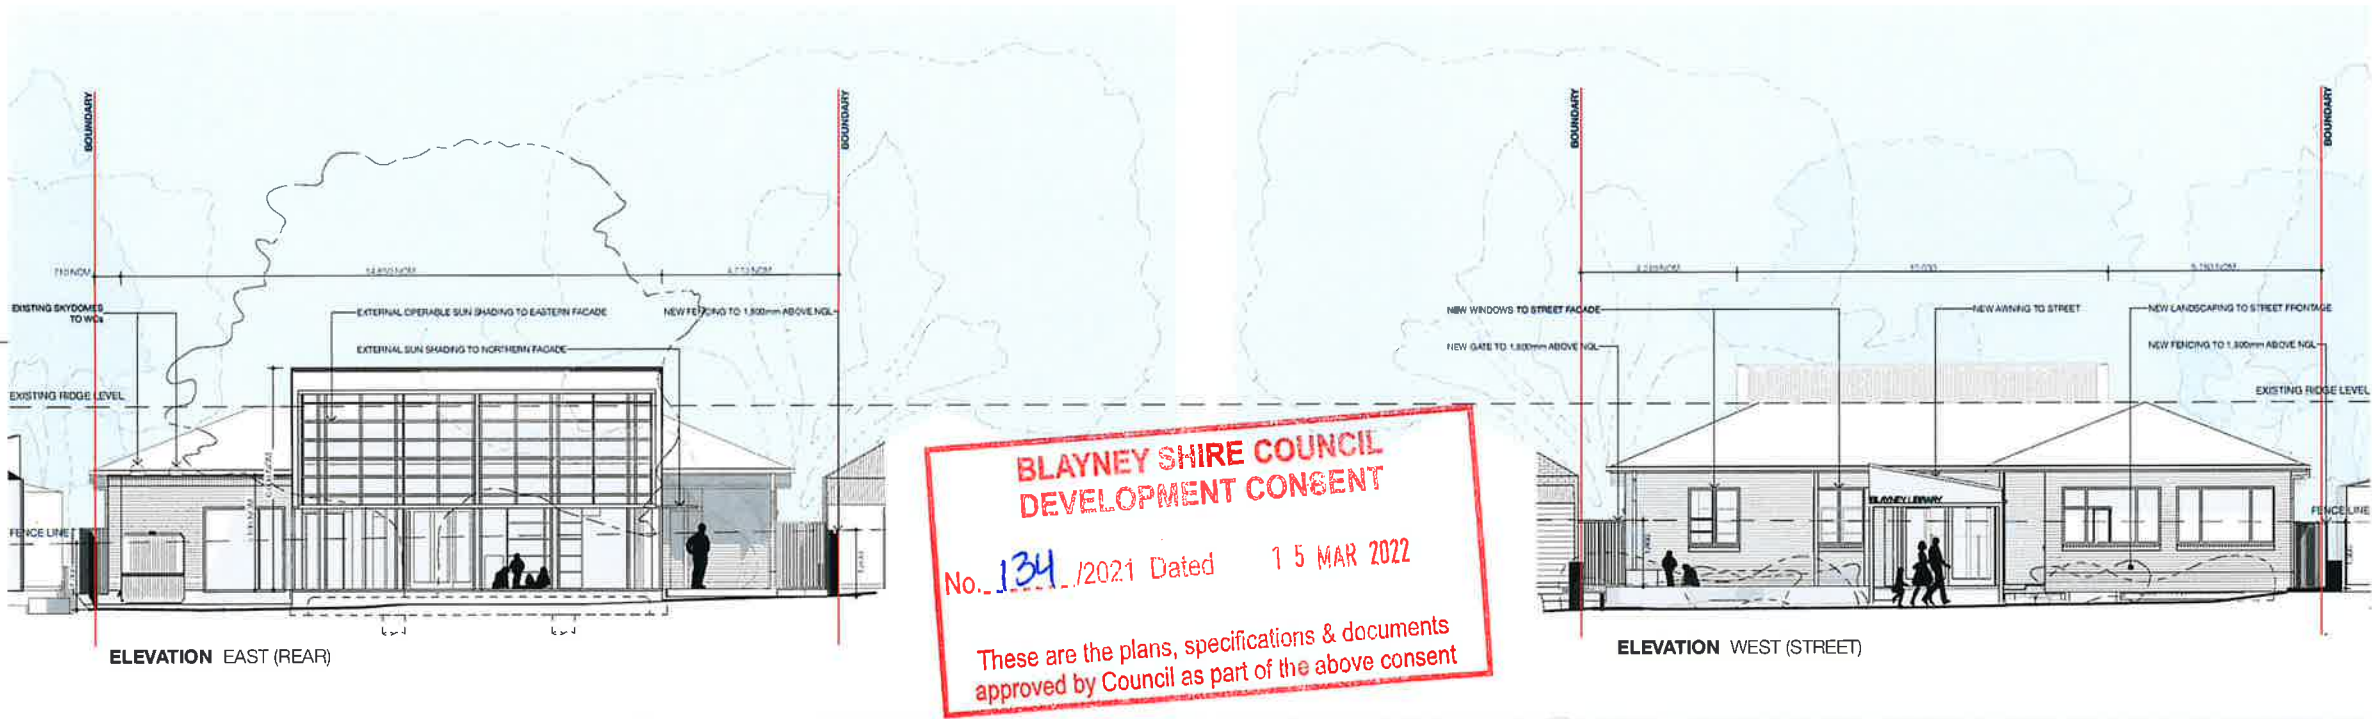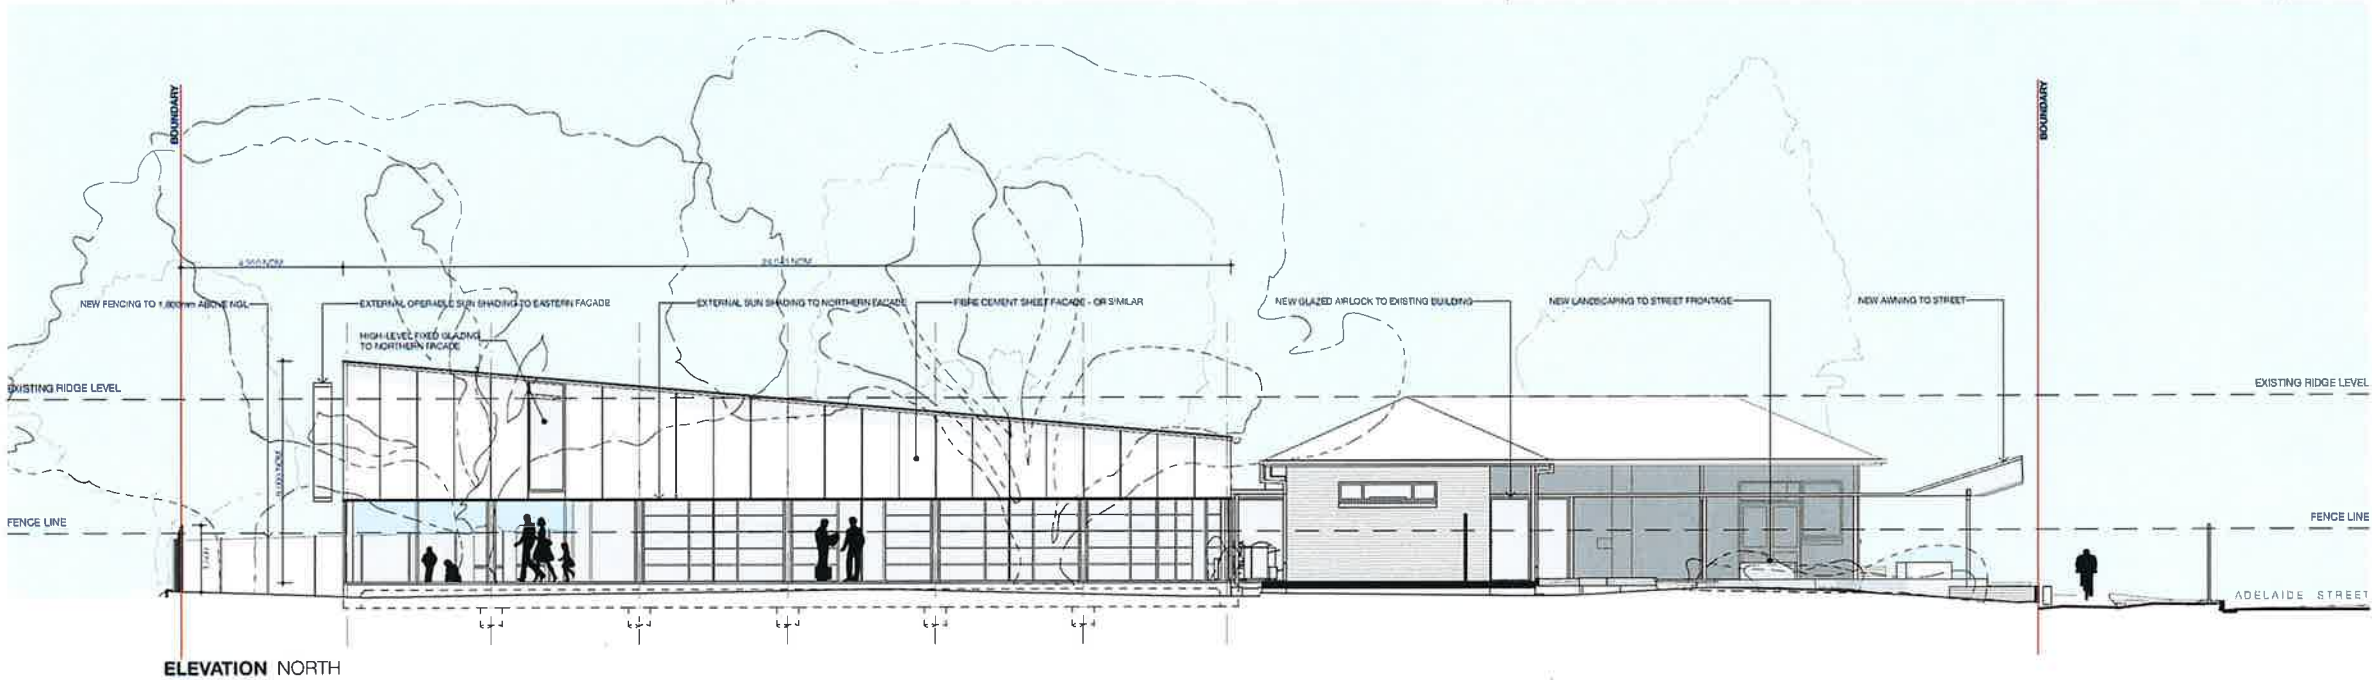

Copyright:
The drawing is copyright of Studio GA and may not be altered, reproduced or
transmitted in any form or by any means in print or in electronic form without the
written permission of Studio GA or Studio GA Pty Ltd. A00-100-000-000
Consent:
This drawing is not to be used for CONSTRUCTION
Approval by the relevant authority is required.
Note:
All dimensions and levels are to be checked and verified
on site prior to the commencement of any work, making of
level to existing or proposed ground levels.
On to scale drawings. (See page 10 for details)
By drawing and construction details are to be confirmed in the field any
discrepancies to the architect before commencing work.
Drawing and to be used in accordance with other related
documents, specifications, drawings and construction details
relevant to the project. (See page 10 for details)
For Blayney and Blayney Shire Council.

Revision Table		
Rev.	Comment	Date
A	Development Application Issue	05/05/21
B	Client Amendments	29/04/21

Legend

±0.00 = (+) 665.190 AHD
**DEVELOPMENT APPLICATION
NOT FOR CONSTRUCTION**

Project Name
Blayney Library - Stage 02
48 Adelaide Street
Blayney NSW 2799

Client
Blayney Shire Council
70 Cornhill Street
Blayney NSW 2799
Telephone (012) 6368 2104
council@blayney.nsw.gov.au

Architect
Studio GA
Level 2, Suite 15, 37-43 Alexander Street
Crows Nest NSW 2065
Telephone (012) 9438 4000
architects@studioga.com.au

Drawing Title
Elevations

Project Reference: 21.01
Project Stage: DEVELOPMENT APPLICATION
Drawn by: MB & JP
Checked by: PG
Drawn: 1:200 @ A3 : 1:100 @ A1
Drawing No.: Revision

A06 **B**

21_01 Main - 1:200 - DWG_A1_100111
Published 20/02/21 @ 14:52

Copyright
This drawing is copyright of Studio GA and may not be altered, reproduced or
distributed in any form or by any means electronic or mechanical, including
photocopying, recording, or by any information storage and retrieval system,
without the written permission of Studio GA. © Studio GA 2022. All rights reserved.
Clearance
This drawing is for use in the context of the project only. It is not to be used for
any other purpose without the written permission of Studio GA.
Notes
All dimensions and levels are to be given in metres unless otherwise stated.
On the plan to the north of the site, the north arrow is shown. The drawings
are prepared in accordance with the Australian Standards AS/NZS 1546:2011
and AS/NZS 1546:2011:2012. The drawings are prepared in accordance with the
Australian Standards AS/NZS 1546:2011 and AS/NZS 1546:2011:2012.
Drawings are to be used in conjunction with the contract documents and the
specification. The drawings are to be used in conjunction with the contract
documents and the specification. The drawings are to be used in conjunction
with the contract documents and the specification.
For the purposes of this drawing, the following applies:

Revision Table		
Rev.	Comment	Date
A	Development Application Issue	08/06/21
B	Client Amendments	29/09/21

Legend	
	Existing Construction
	Now Construction
	Stage 02
	Point of Entry

Note: Tree locations based on site survey (refer DWG
/D A02). Final positions to be confirmed on site.

±0.00 = (+) 865.190 AHD
**DEVELOPMENT APPLICATION
NOT FOR CONSTRUCTION**

Project Name
Blayney Library - Stage 02
48 Adelaide Street
Blayney NSW 2799

Client
Blayney Shire Council
79 Ombion Street
Blayney NSW 2799
Telephone (012) 9438 4000
council@blayney.nsw.gov.au




Architect
Studio GA
Level 2, Suite 15, 37-43 Alexander Street
Crows Nest NSW 2065
Telephone (012) 9438 4000
architects@studioga.com.au

Drawing Title
Furniture Diagram

Project Reference	21.01
Project Stage	DEVELOPMENT APPLICATION
Drawn by	MB + JP
Checked by	PG
Drawn	1:200 @ A3 / 1:100 @ A1
Drawing No	Revision

A07 **B**

21.01.2021 | MET 16-12-2021 | 11/09/21
P:\Projects\21.01.21 @ 12.12

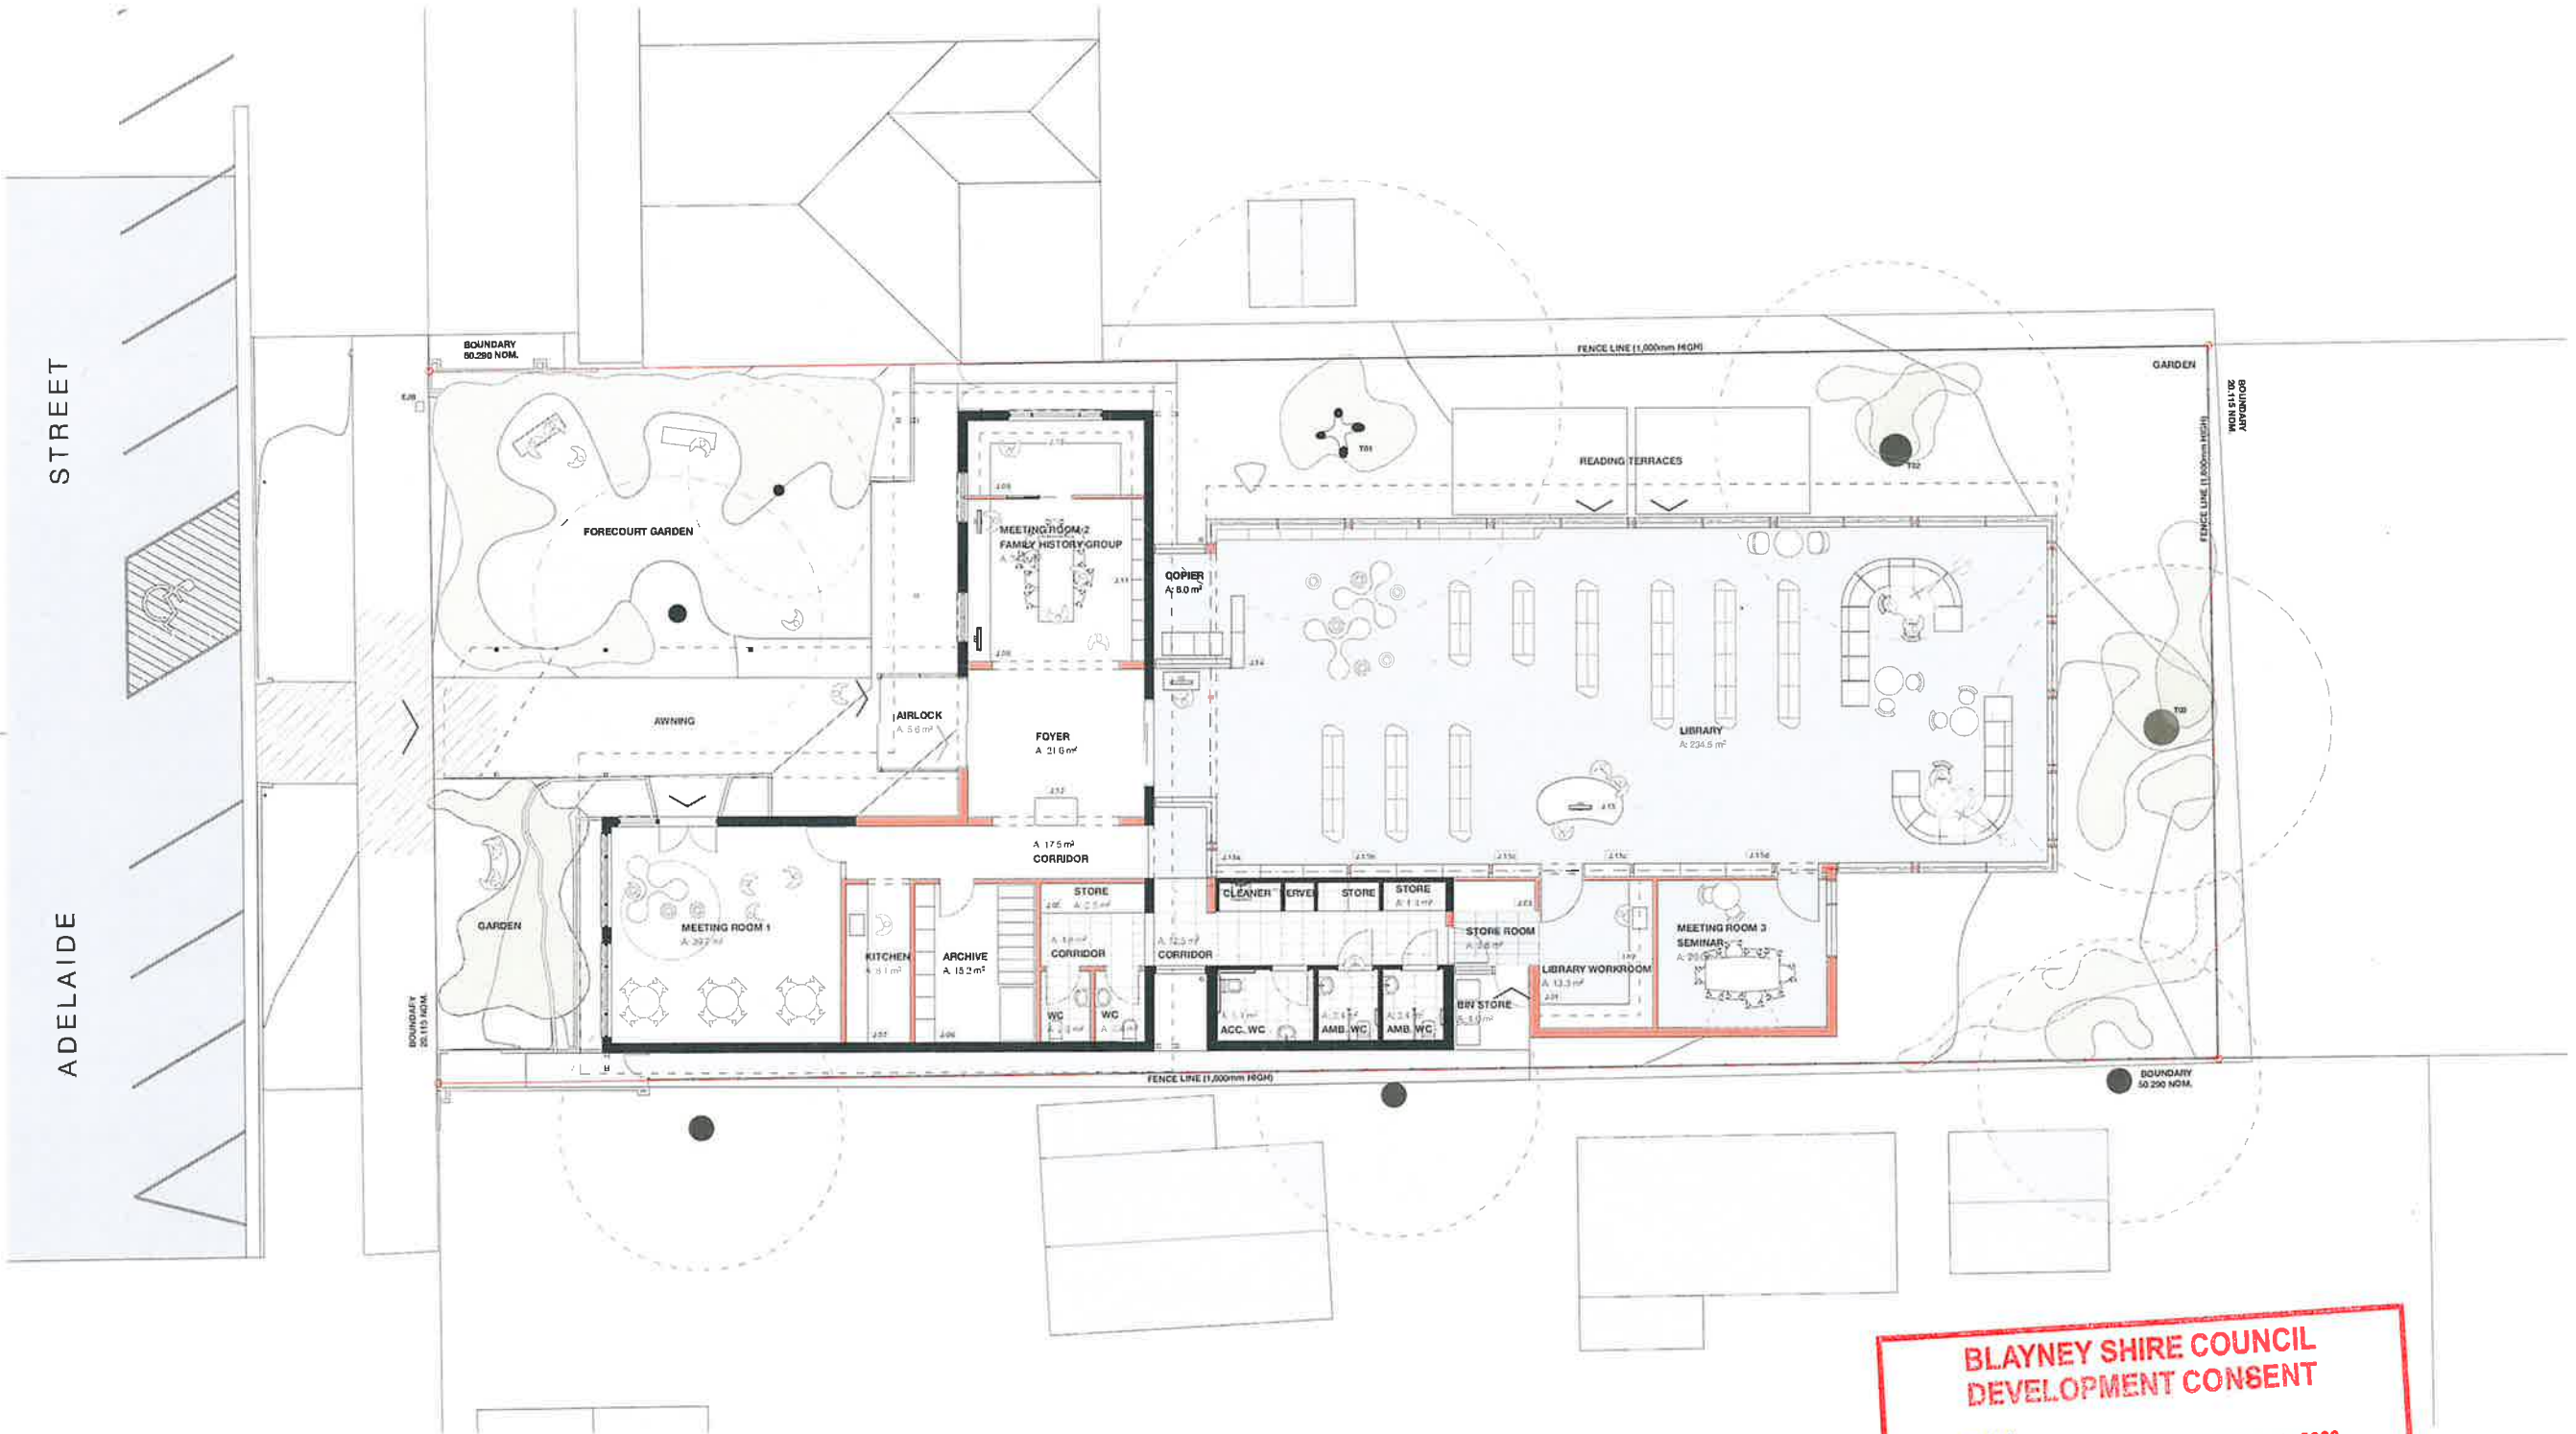


**BLAYNEY SHIRE COUNCIL
DEVELOPMENT CONSENT**
No. **134** /2021 Dated **15 MAR 2022**
These are the plans, specifications & documents
approved by Council as part of the above consent

Copyright
The drawing is the property of Studio GA and may not be reproduced, stored in a retrieval system, or transmitted in any form or by any means, electronic, mechanical, photocopying, recording, or by any information storage and retrieval system, without the prior written permission of Studio GA.
Disclaimer
This drawing is for information only and is not to be used for any purpose other than that for which it was prepared.
Notes
1. All dimensions are given in millimetres unless otherwise stated.
2. All dimensions are given to the centre of the element unless otherwise stated.
3. All dimensions are given to the face of the element unless otherwise stated.
4. All dimensions are given to the edge of the element unless otherwise stated.
5. All dimensions are given to the centre of the element unless otherwise stated.
6. All dimensions are given to the face of the element unless otherwise stated.
7. All dimensions are given to the edge of the element unless otherwise stated.
8. All dimensions are given to the centre of the element unless otherwise stated.
9. All dimensions are given to the face of the element unless otherwise stated.
10. All dimensions are given to the edge of the element unless otherwise stated.
For further information refer to the notes

Rev.	Comment	Date
A	Development Application Issue	08/06/21
B	Client Amendments	29/08/21

Legend	
Stage 01	Stage 01
Stage 02	Stage 02
Stage 03	Stage 03
Landscaping	Landscaping

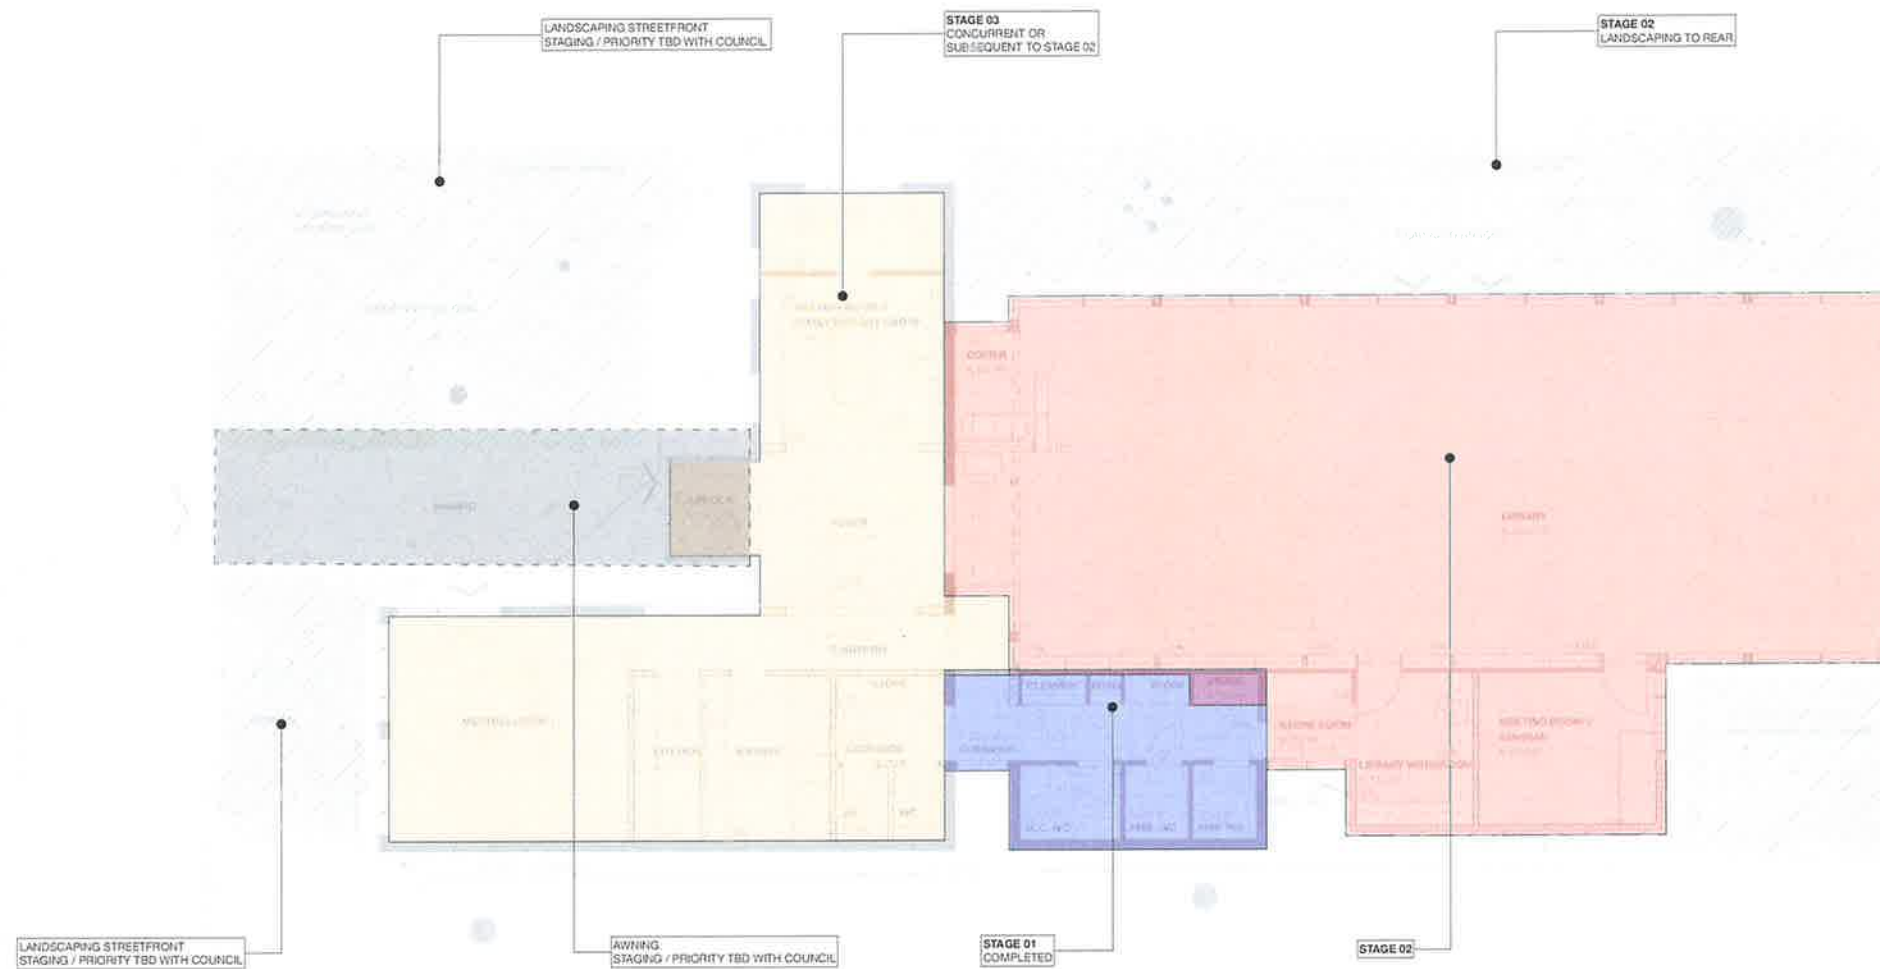

**BLAYNEY SHIRE COUNCIL
DEVELOPMENT CONSENT**
No. 134 /2021 Dated 15 MAR 2022
These are the plans, specifications & documents
approved by Council as part of the above consent

±0.00 = (+) 685.100 AHD
**DEVELOPMENT APPLICATION
NOT FOR CONSTRUCTION**

Project Name
Blayney Library - Stage 02
48 Adelaide Street
Blayney NSW 2799

Client
Blayney Shire Council
79 Queen Street
Blayney NSW 2799
Telephone (012) 6368 2104
council@blayney.nsw.gov.au

Architect
Studio GA
Level 2, Suite 15, 37-43 Alexander Street
Crows Nest NSW 2005
Telephone (012) 9138 4000
architect@studioga.com.au

Drawing Title
Staging of Works Diagram

Project Reference 21.01
Project Stage DEVELOPMENT APPLICATION
Drawn by MB + JP
Checked by PG
Drawn 1:100 @ A1
Drawing No. Revision

A08 B

21.01 Master | 10/06/21 | 08/06/21 | 10/06/21
Published 29/08/21 @ 12:52



Rev.	Comment	Date
A	Development Application Issue	08/06/2
B	Client Amendments	29/09/2

1. *Explain the importance of the following factors in the development of a country's economy:*

(a) *Human resources*

(b) *Capital resources*

(c) *Technology*

(d) *Infrastructure*

(e) *Government policy*

(f) *International trade*

(g) *Investment*

(h) *Education*

(i) *Healthcare*

(j) *Environment*

(k) *Democracy*

(l) *Corruption*

(m) *Religion*

(n) *Culture*

(o) *Language*

(p) *History*

(q) *Geography*

(r) *Climate*

(s) *Soil*

(t) *Water*

(u) *Energy*

(v) *Transport*

(w) *Communication*

(x) *Finance*

(y) *Law*

(z) *Justice*

(aa) *Peace*

(ab) *Stability*

(ac) *Unity*

(ad) *Cooperation*

(ae) *Competition*

(af) *Innovation*

(ag) *Research*

(ah) *Development*

(ai) *Growth*

(aj) *Progress*

(ak) *Success*

(al) *Prosperity*

(am) *Wealth*

(an) *Power*

(ao) *Influence*

(ap) *Reputation*

(aq) *Image*

(ar) *Brand*

(as) *Marketing*

(at) *Sales*

(au) *Distribution*

(av) *Production*

(aw) *Manufacturing*

(ax) *Construction*

(ay) *Services*

(az) *Trade*

(ba) *Commerce*

(bb) *Industry*

(bc) *Business*

(bd) *Enterprise*

(be) *Company*

(bf) *Organization*

(bg) *Institution*

(bh) *Agency*

(bi) *Department*

(bj) *Division*

(bk) *Section*

(bl) *Unit*

(bm) *Team*

(bn) *Group*

(bo) *Club*

(bp) *Society*

(bq) *Community*

(br) *People*

(bs) *Population*

(bt) *Demography*

(bu) *Statistics*

(bv) *Mathematics*

(bw) *Science*

(bx) *Technology*

(by) *Innovation*

(bz) *Research*

(ca) *Development*

(cb) *Growth*

(cc) *Progress*

(cd) *Success*

(ce) *Prosperity*

(cf) *Wealth*

(cg) *Power*

(ch) *Influence*

(ci) *Reputation*

(cj) *Image*

(ck) *Brand*

(cl) *Marketing*

(cm) *Sales*

(cn) *Distribution*

(co) *Production*

(cp) *Manufacturing*

(cq) *Construction*

(cr) *Services*

(cs) *Trade*

(ct) *Commerce*

(cu) *Industry*

(cv) *Business*

(cw) *Enterprise*

(cx) *Company*

(cy) *Organization*

(cz) *Institution*

(da) *Agency*

(db) *Department*

(dc) *Division*

(dd) *Section*

(de) *Unit*

(df) *Team*

(dg) *Group*

(dh) *Club*

(di) *Society*

(dj) *Community*

(dk) *People*

(dl) *Population*

(dm) *Demography*

(dn) *Statistics*

(do) *Mathematics*

(dp) *Science*

(dq) *Technology*

(dr) *Innovation*

(ds) *Research*

(dt) *Development*

(du) *Growth*

(dv) *Progress*

(dw) *Success*

(dx) *Prosperity*

(dy) *Wealth*

(dz) *Power*

(ea) *Influence*

(eb) *Reputation*

(ec) *Image*

(ed) *Brand*

(ee) *Marketing*

(ef) *Sales*

(eg) *Distribution*

(eh) *Production*

(ei) *Manufacturing*

(ej) *Construction*

(ek) *Services*

(el) *Trade*

(em) *Commerce*

(en) *Industry*

(eo) *Business*

(ep) *Enterprise*

(eq) *Company*

(er) *Organization*

(es) *Institution*

(et) *Agency*

(eu) *Department*

(ev) *Division*

(ew) *Section*

(ex) *Unit*

(ey) *Team*

(ez) *Group*

(fa) *Club*

(fb) *Society*

(fc) *Community*

(fd) *People*

(fe) *Population*

(ff) *Demography*

(fg) *Statistics*

(fh) *Mathematics*

(fi) *Science*

(fj) *Technology*

(fk) *Innovation*

(fl) *Research*

(fm) *Development*

(fn) *Growth*

(fo) *Progress*

(fp) *Success*

(fq) *Prosperity*

(fr) *Wealth*

(fs) *Power*

(ft) *Influence*

(fu) *Reputation*

(fv) *Image*

(fw) *Brand*

(fx) *Marketing*

(fy) *Sales*

(fz) *Distribution*

(ga) *Production*

(gb) *Manufacturing*

(gc) *Construction*

(gd) *Services*

(ge) *Trade*

(gf) *Commerce*

(gg) *Industry*

(gh) *Business*

(gi) *Enterprise*

(gj) *Company*

(gk) *Organization*

(gl) *Institution*

(gm) *Agency*

(gn) *Department*

(go) *Division*

(gp) *Section*

(gq) *Unit*

(gr) *Team*

(gs) *Group*

(gt) *Club*

(gu) *Society*

(gv) *Community*

(gw) *People*

(gx) *Population*

(gy) *Demography*

(gz) *Statistics*

(ha) *Mathematics*

(hb) *Science*

(hc) *Technology*

(hd) *Innovation*

(he) *Research*

(hf) *Development*

(hg) *Growth*

(hh) *Progress*

(hi) *Success*

(hj) *Prosperity*

(hk) *Wealth*

(hl) *Power*

(hm) *Influence*

(hn) *Reputation*

(ho) *Image*

(hp) *Brand*

(hq) *Marketing*

(hr) *Sales*

(hs) *Distribution*

(ht) *Production*

(hu) *Manufacturing*

(hv) *Construction*

(hw) *Services*

(hx) *Trade*

(hy) *Commerce*

(hz) *Industry*

(ia) *Business*

(ib) *Enterprise*

(ic) *Company*

(id) *Organization*

(ie) *Institution*

(if) *Agency*

(ig) *Department*

(ih) *Division*

(ii) *Section*

(ij) *Unit*

(ik) *Team*

(il) *Group*

(im) *Club*

(in) *Society*

(io) *Community*

(ip) *People*

(iq) *Population*

(ir) *Demography*

(is) *Statistics*

(it) *Mathematics*

(iu) *Science*

(iv) *Technology*

(iw) *Innovation*

(ix) *Research*

(iy) *Development*

(iz) *Growth*

(ja) *Progress*

(jb) *Success*

(jc) *Prosperity*

(jd) *Wealth*

(je) *Power*

(jf) *Influence*

(jg) *Reputation*

(jh) *Image*

(ji) *Brand*

(jj) *Marketing*

(jk) *Sales*

(jl) *Distribution*

(jm) *Production*

(jn) *Manufacturing*

(jo) *Construction*

(jp) *Services*

(jq) *Trade*

(jr) *Commerce*

(js) *Industry*

(jt) *Business*

(ju) *Enterprise*

(jv) *Company*

(jw) *Organization*

(jx) *Institution*

(jy) *Agency*

(jz) *Department*

(ka) *Division*

(kb) *Section*

(kc) *Unit*

(kd) *Team*

(ke) *Group*

(kf) *Club*

(kg) *Society*

(kh) *Community*

(ki) *People*

(kj) *Population*

(kk) *Demography*

(kl) *Statistics*

(km) *Mathematics*

(kn) *Science*

(ko) *Technology*

(kp) *Innovation*

(kq) *Research*

(kr) *Development*

(ks) *Growth*

(kt) *Progress*

(ku) *Success*

(kv) *Prosperity*

<

Legend

These are the plans, specifications & documents approved by Council as part of the above consent

A09 E

2015-01-01 | MST On - DWP's At 100011
Data as of 12/31/2014