

### **Acknowledgement of Country**

Place Design Group would like to acknowledge the Wiradjuri people who are the traditional custodians of the land of the Millthorpe district.

We would also pay our respects to elders both past and present of the Wiradjuri nation and extend that respect to all Aboriginal peoples.

# **Contents**

1.0 In	troduction & Context	4
	1.1 Introduction	
	1.2 Overall Design Vision + Principles	
	1.3 Stategic Documents	
2.0 S	ite Analysis	8
	2.1 Existing Site Layout	
	2.2 Existing Character + Materials Layout	
	2.3 Analysis Overlay View (1, 2, 3)	
3.0 C	ommunity Feedback	14
	3.1 Community Consultation Summary	
	3.2 Community Consultation Data	
	3.3 Community Consultation Data	
	3.4 Vision For the Future	
	3.5 Online Concept Feedback	
4.0 C	oncept Design Strategy	21
	4.1 Overall Strategy	
	4.2 Overall Strategy / Masterplan Concept	
	4.3 Village Centre Concept + Section	
	4.4 Station Place Plaza Concept + Section 4.5 Precendent Images / Streetsape Restoration + Temporary Bollard System	
	4.6 Precendent Images / 'Parklet' 4.7 Precendent Images / Heritage Interpretation + Wayfinding Signage	
5.0 A	ppendicies	30
	5.1 Community Consultation Data	
	5.2 Annual Event Calender (As of 2021)	

### 1.0 Introduction

Millthorpe is a vibrant community located in the Central West Region of New South Wales. Millthorpe is built on five hills and the district surrounding the village, is undulating productive farm land. Millthorpe has a rich agricultural history, a legacy of grand buildings, heritage architecture and a street scape that has remained largely unchanged since the early 1900's.1

Place Design Group have been engaged by Council to develop a Schematic Master Plan for the village centre that will inform the long term plan for the growth and development of the village centre; ensuring it meets the needs of the local community, people who visit the village and the local business owners.

We believe that the success of the main street and village centre will be determined by how well it caters to the needs of the people who live, work, play and visit here.



Pym St - 2021



Pym St - c 1898

1 Millthorpe Village Community Plan (2018 - 2022)

### 1.2 Overall Design Vision + Principles



Enhance and **Emphasise the** Landscape



Consolidate and Reinvigorate the Centre



**Improve Pedestrian** 

**Connectivity and** 

**Safety** 



"An activated village centre and vibrant streetscape which emphasises the town's character and heritage whilst supporting local business and improving the pedestrian experience."












### 1.3 Strategic Documents

### Millthorpe Village Community Plan (2018 - 2022)

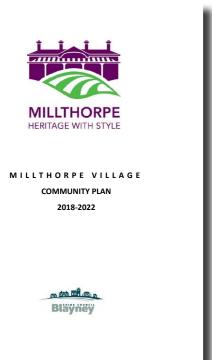

The Millthorpe Community Plan 2018-2022 was undertaken by the Millthorpe Village Committee (MVC) and last updated in 2017. It is a road map of the town's development needs, aligned to local and state government planning parameters and prioritised by project, community benefit and readiness.

#### Vision:

Working together to make the heritage village of Millthorpe, a friendly, prosperous, dynamic, safe and environmentally sustainable community.

#### **Key Themes and Strategies:**

Millthorpe Themes		Strategy			
	Public Infrastructure, Amenities and Services	Work with Council to plan for ongoing works and capital projects that will improve the built environment of Millthorpe and District.			
	A strong Millthorpe Village Committee responsive to community needs	Develop a community plan of programs and projects, with identified timelines and funding sources and managing cooperatively, the VEP program.			
-	The Local Economy and growing the Wealth of the Community	Coordinate with Regional Tourism organization and BSC to develop and maintain a series of events and activities that attracts visitors to Millthorpe as a first destination.			
	Millthorpe: Heritage with Style	Provide quality experiences for residents and tourists while maintaining the intrinsic value of the Village's heritage and culture. Coordinate with Council to act to preserve, enhance and maintain functioning Sporting Cultural facilities such as ovals, museums, galleries and associated events.  Build the public profile of community, business and student leaders.			
	Natural Heritage and Environment	Coordinate with Council to act to preserve our Natural Environment through joint planning. To improve landscapes street scapes and minimise the impacts of human activity on the local environment.			


### 1.3 Strategic Documents

### Blayney Active Movement Strategy 2016 Summary & Action Plan



#### Approach:


The approach of the Blayney Shire
Active Movement Strategy is to
develop community based Active
Movement Plans for the town and
each village in the Blayney Shire, as
well as a shire wide plan. These plans
will build upon existing infrastructure
and address the key issues and
aspirations identified by the
community consultation and audits.

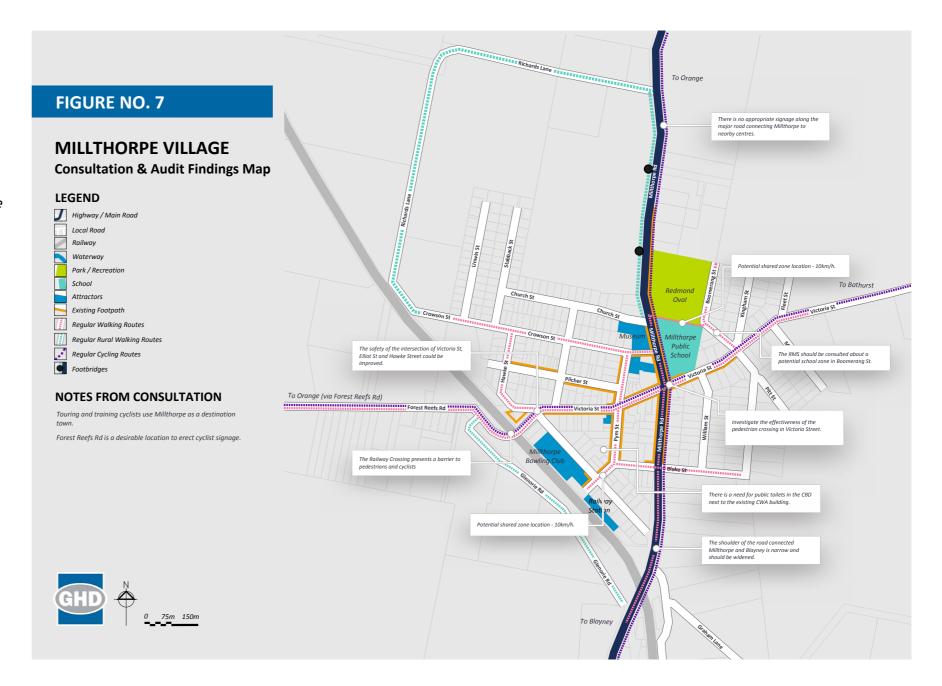

# 2.0 INITIAL SITE ANALYSIS

# + CONTEXT

# 2.1 Existing Site Context

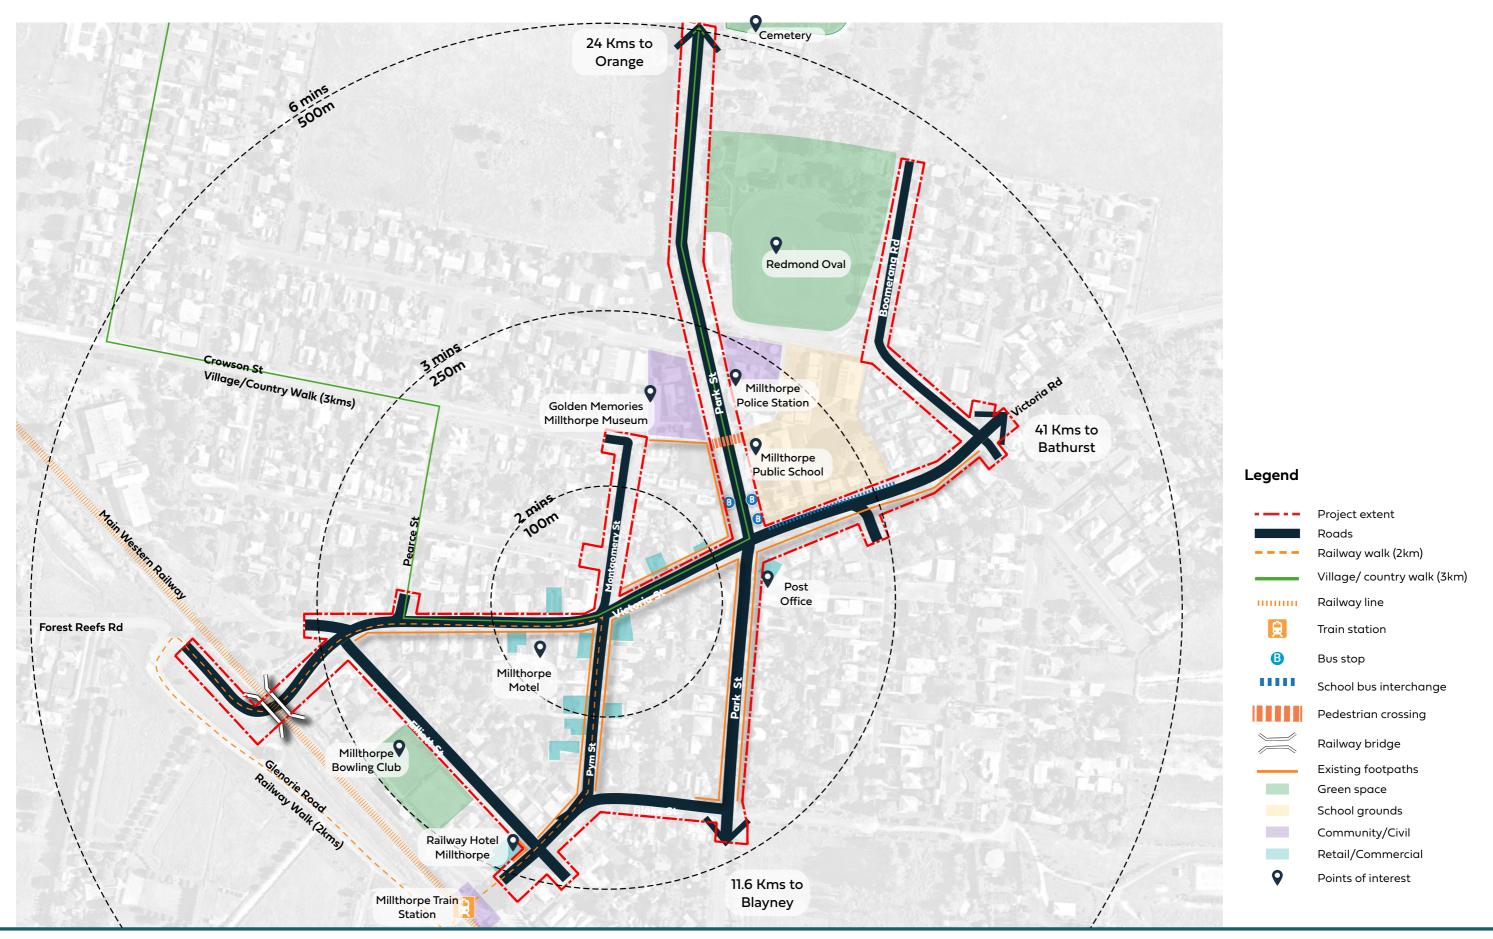

# 2.2 Existing Character + Materials

Materials & Surfaces









Buildings







Character







# 2.3 Analysis Overlay View 1 / Village Centre

Verandah posts to Parking limits Take advantage of Heritage architecture be protected from opportunity of large awnings for and skyline to pedestrian flow be retained and vehicles shaded outdoor dining and rest areas emphasise street character Heritage 200mm high Improve accessibility Potential to Wide pedestrian blue stone at blue stone kerb by addressing high introduce a different footpath under intersection kerbs and upgrading awning. Opportunity inaccessible paving material at to extend and allow pram ramps intersection indicating high pedestrian for more outdoor activity dining opportunity

# 2.3 Analysis Overlay View 2 / Village Centre

Improve accessibility by addressing steepness of corner

Unsafe road crossing point

Blisters with planting opportunity to be extended to improve traffic conditions




Victoria St opportunity to provide way finding signage to town core

Crest at intersection of Park St and Victoria St Vehicles traveling at high speed to be slowed down

Wide pedestrian footpath opportunity to extend down Victoria St

# 2.3 Analysis Overlay View 3 / Station Plaza

Entry forecort with space to provide defined parking and clear pedestrian access to railway station Underutilised verge edge to hotel building. Opportunity for outdoor dining / parklet.

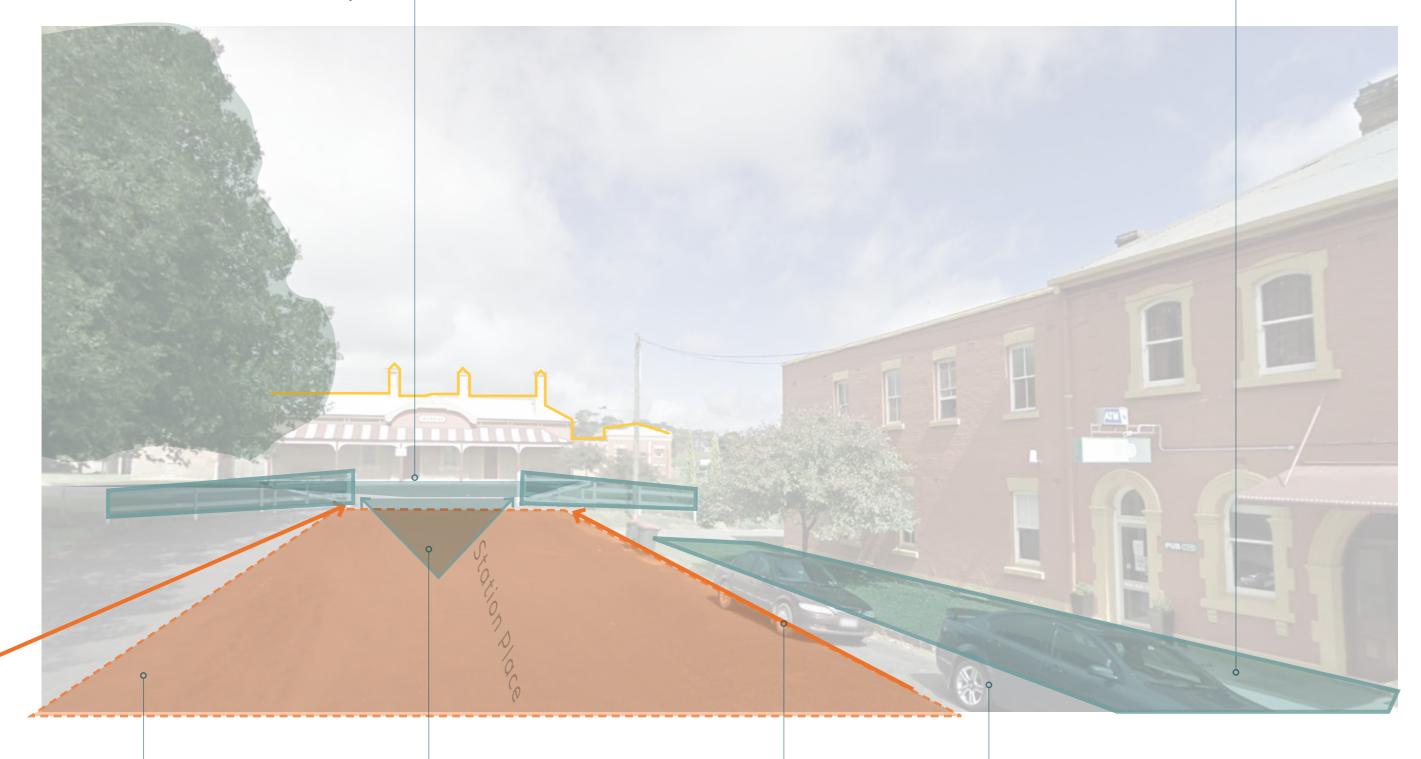

Wide street with opportunity to incorporate parklets and prioritise pedestrian movement Retain open views to railway station heritage building Increase connectivity from town centre to railway station through direct pedestrian routes

Lack of parking delineation and underutilised space

# 3.0 COMMUNITY FEEDBACK


## **3.1 Community Consultation Summary**

Community consultation was first undertaken in May 2021 with an online survey to gather local opinion on Millthorpe; helping to understand how things have changed and what the village centre now needs as the area grows.




# 3.2 Community Consultation Data

What do you like most about the village centre?

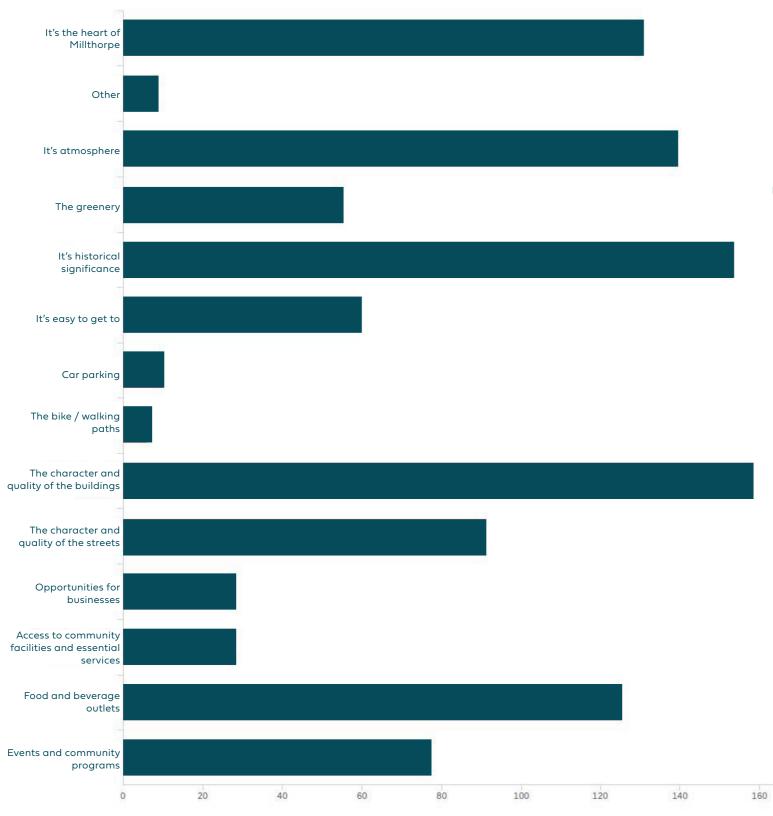

What do you think the village centre needs to be?

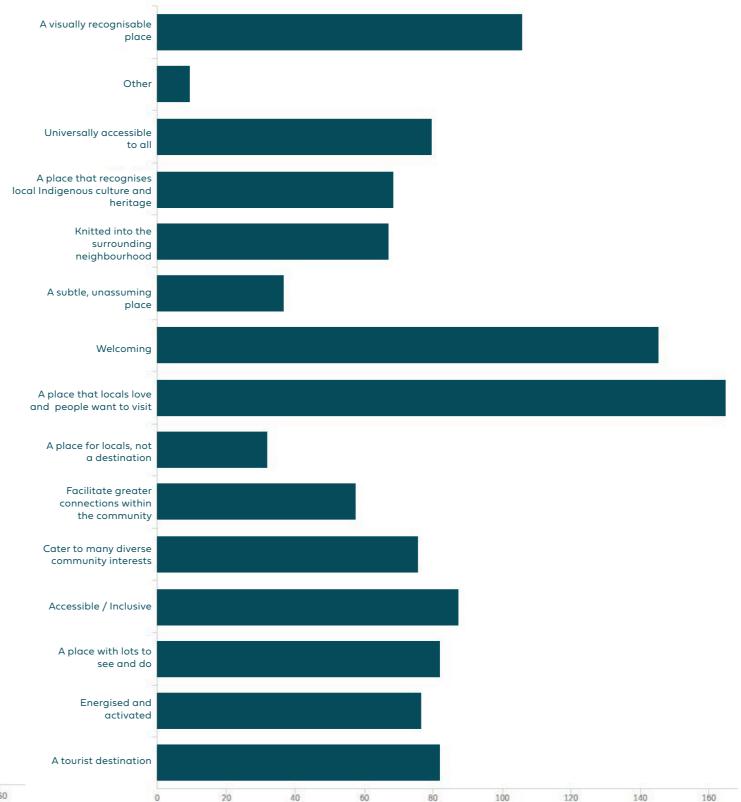

### 3.3 Community Consultation Data

"Lack of parking at busy times"

"Lack of community facilities and event spaces"

"Lack of footpaths around the village"

"Getting too busy and unable to get into coffee shops on weekends or get a park"

> "No safe place to cross the street on busy days"

"More variety of resturants at night"

"Lack of manintenance"

What the community **DOESN'T like** 

"Lack of public toilets"

"Lack of warming atmosphere during colder months"

"More parking"

"Streets are too narrow, not enough space for cars"

"Unsuitable street trees"

"Lack of safe access for all and non-accessible parking"

"Little activity during the week meaning shops only opening on weekends"

### 3.4 Vision For the Future

"Many young families need as many facilities and opportunities for children"

"Getting the balance right between development and preservingcharacter and atmosphere of the villageand articulating what is essentially Millthorpe "

"Safe cycle lanes on side of

roadways"

"More car parking spaces near the railway station so that people can park and walk and take away the traffic congestion away from Pym Street"

"More variety of resturants at night"

"Improved signage on the acces roads to the village from the Mid Western and Mitchell highways"

"Cater to the changing demographic of the village"

"New footpaths around the old Millthorpe streets"

"More available seating in amoungst the village for people to sit and rest with a cuppa, while taking in the village scenery"

"Lighting at night"

"To be more centred around locals as we have been here forever and feel like we are over run with tourists"

"Maintain heritage facades in village centre"

"Perhaps make Pym Street one way towards station and it's parking"

"Little activity during the week meaning shops only opening on weekends"

### 3.4 Vision For the Future



**Millthorpe Village Centre**Concept Update

### 3.5 Online Concept Feedback

In September 2021, the local community was invited to attend an online video call where a series of concept design options were presented by Place Design Group for discussion and feedback.

Following this online call, the presentation was distributed to the community and further feedback collated. Over 130 responses were submitted with the following key points:

- + 65% preferred there was no change to traffic direction along either Victoria or Pym Streets
- + The community are committed to maintaining the Village feel
- + While it is recognised tourists are important to the town, there are many residents and business in the centre who need easy access maintained
- + Original features of the streetscape; verandahs, cobblestones and bluestone kerb and guttering are a priority
- + Recommended that heavy vehicles and through traffic be diverted
- + Review parking, including angled parking and 'park and walk' options
- + Reduce traffic speed with a variety of calming devices
- + Provide better access for those less able
- + Underground the existing power network and include temporary bollards for events
- + The inclusion of parklets was positive, without a net loss of parking spaces.

# 4.0 CONCEPT DESIGN STRATEGY

# **4.1 Overall Strategy**

STATEGIC THEME:	KEY OBJECTIVE:	STATEGIC ACTION:		
1 CHARACTER & HERITAGE	To maintain the 'Village feel' with its quirky character and heritage charm	<ul> <li>Restoration of the orginial features of the streetscape; such as the verandahs on buildings, cobblestone sections of the streets &amp; bluestone kerb and guttering</li> <li>Relocate the existing power network underground along Pym St</li> <li>Additional heritage style footpath seating</li> <li>Upgrade Millthorpe bluestone gutters. Undertake audit of condition: identify gaps, remove cement sections, repoint, replace &amp; refurbish blue stone guttering of within the Village Centre</li> </ul>		
2 PEDESTRIAN SAFTEY	To slow traffic and create a sense of pedestrian ownership on the streets of the Village Centre	<ul> <li>Introduction of a 30km/hr High Pedestrian Activity Area (HPAA)</li> <li>Improve line marking to clearly identify traffic lanes</li> <li>Traffic calming devices in Victoria Street at HPAA thresholds</li> <li>Improved/advanced warning lights at the school crossing in Park Street</li> <li>Heavy vehicles and through traffic diverted via Glenorie Road</li> <li>Upgraded intersections with planted corners, tree blisters and accessible road crossing points</li> </ul>		
3 ACCESSIBILITY & WAYFINDING	To promote the connectivity of the Village for less able people & holiday visitors to park and walk	<ul> <li>'Park and Walk' signage to promote and connect the available parking at the Bowling Club, Railway Station and Redmond Oval</li> <li>Clear signage to promote where caravans and trailers can park</li> <li>Clear signage to public toliets at Redmond Oval and the Railway Station</li> <li>Install reverse angle parking on Victoria Street between Park and Pym Street</li> <li>Improve walkways, footpath surfaces and install new pram ramps</li> </ul>		
4 FUNCTION & WORKABILITY	To support the working nature of the Village	<ul> <li>Seal the Railway Station car park</li> <li>Install 1x dual port (destination charger) charging point at Station Place</li> <li>Maintain clear zones and vehicle access for parking, deliveries and times of emergency in the Village Centre</li> <li>Rollover roundabout to guide traffic flow from Park St (Subject to Transport for NSW)</li> </ul>		
5 COMMUNITY VALUE	To value the street as open space infrastructure supporting social interaction, sense of idenity and business	<ul> <li>Install temporary bollard system to support temporary closure of Pym St for community festivals, markets and other special events</li> <li>Trial 'Parklet' concept to Station Place (sensitive to Millthorpe Heritage style theme) to provide summer outdoor dining and seating</li> <li>Station Place to become a shared zone</li> </ul>		

**Millthorpe Village Centre** Concept Update

### 4.2 Overall Strategy / Masterplan Concept

#### 1. CHARACTER & HERITAGE

- Restoration of the orginial features of the streetscape; such as the verandahs on buildings, cobblestone sections of the streets & bluestone kerb and guttering
- 12 Upgrade Millthorpe bluestone gutters. Undertake audit of condition: identify gaps, remove cement sections, repoint, replace & refurbish blue stone guttering within Village Centre.

#### 2. PEDESTRIAN SAFTEY

- 2.1 Introduction of a 30km/hr High Pedestrian Activity Area (HPAA)
- 2.2 Improved/advanced warning lights at the school crossing in Park Street
- 2.3 Heavy vehicles and through traffic diverted via Glenorie Road
- Upgraded intersections with planted corners, tree blisters and accessible road crossing points

#### 3. ACCESSIBILITY & WAYFINDING


- 'Park and Walk' signage to promote and connect the available parking at the Bowling Club, Railway Station and Redmond Oval
- 3.2 Clear signage to promote where caravans and trailers can park
- 3.3 Clear signage to public toliets at Redmond Oval and the Railway Station
- 3.4 Installing reverse angle parking on Victoria Street between Park and Pym

#### 4. FUNCTION & WORKABILITY

- 4.1 Seal the Railway Station car park
- Install 1 Dual Port (destination charger) charging point at Station Place
- Rollover roundabout to guide traffic flow (subject to Transport for NSW to review)

#### **5. COMMUNITY VALUE**

- Install temporary bollard system to support temporary closure of Pym St for community festivals, markets and other special events
- 5.2 Trial 'Parklet' concept to Station Place (sensitive to Millthorpe Heritage style theme) to provide summer outdoor dining and seating
- 5.3 Station Place to become a shared zone

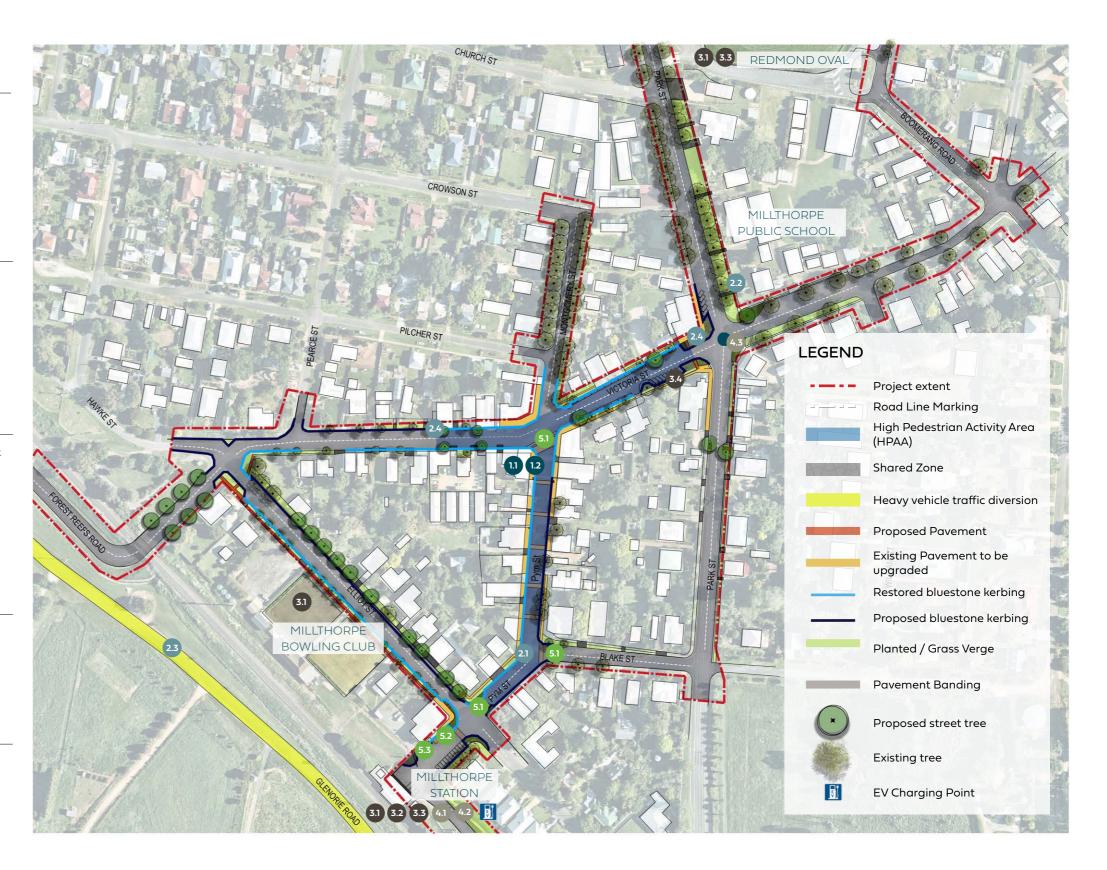

### 4.3 Village Centre Concept / Plan

#### 1. CHARACTER & HERITAGE

- Restoration of the orginial features of the streetscape; such as the verandahs on buildings, cobblestone sections of the streets & bluestone kerb and guttering
- 12 Additional heritage style footpath seating
- 13 Relocate the existing power network underground
- Upgrade Millthorpe Blue Stone Gutters. Undertake audit of condition: identify gaps, remove cement sections, repoint, replace & refurbish blue stone guttering of Station Place, Pym, Victoria, Blake and Elliott Streets.
- 15 Paving banding sympathetic to heritage style

#### 2. PEDESTRIAN SAFTEY

- 2.1 Introduction of a 30km/hr High Pedestrian Activity Area (HPAA)
- 2.2 Improve line marking to clearly identify traffic lanes
- 2.3 Traffic calming devices at HPAA thresholds
- Upgraded intersections with planted corners, tree blisters and accessible road crossing points

#### 3. ACCESSIBILITY & WAYFINDING

- 3.1 Improve walkways, footpath surfaces and install new pram ramps
- 3.2 Upgraded heritage interpretation + wayfinding signage
- 3.3 Installing reverse angle parking on Victoria Street between Park + Pym St (TBC with Traffic Consultant)
- 3.4 Raised threshold for more level access across deep kerbs

#### **4. FUNCTION & WORKABILITY**


- Maintaining clearzones and vehicle access for parking, deliveries and times of emergency in the Village Centre
- Rollover roundabout to guide traffic flow (subject to Transport for NSW to review)

#### **5. COMMUNITY VALUE**

Install temporary bollard system to support temporary closure of Pym St for community festivals, markets and other special events



# 4.3 Village Centre Concept / Section

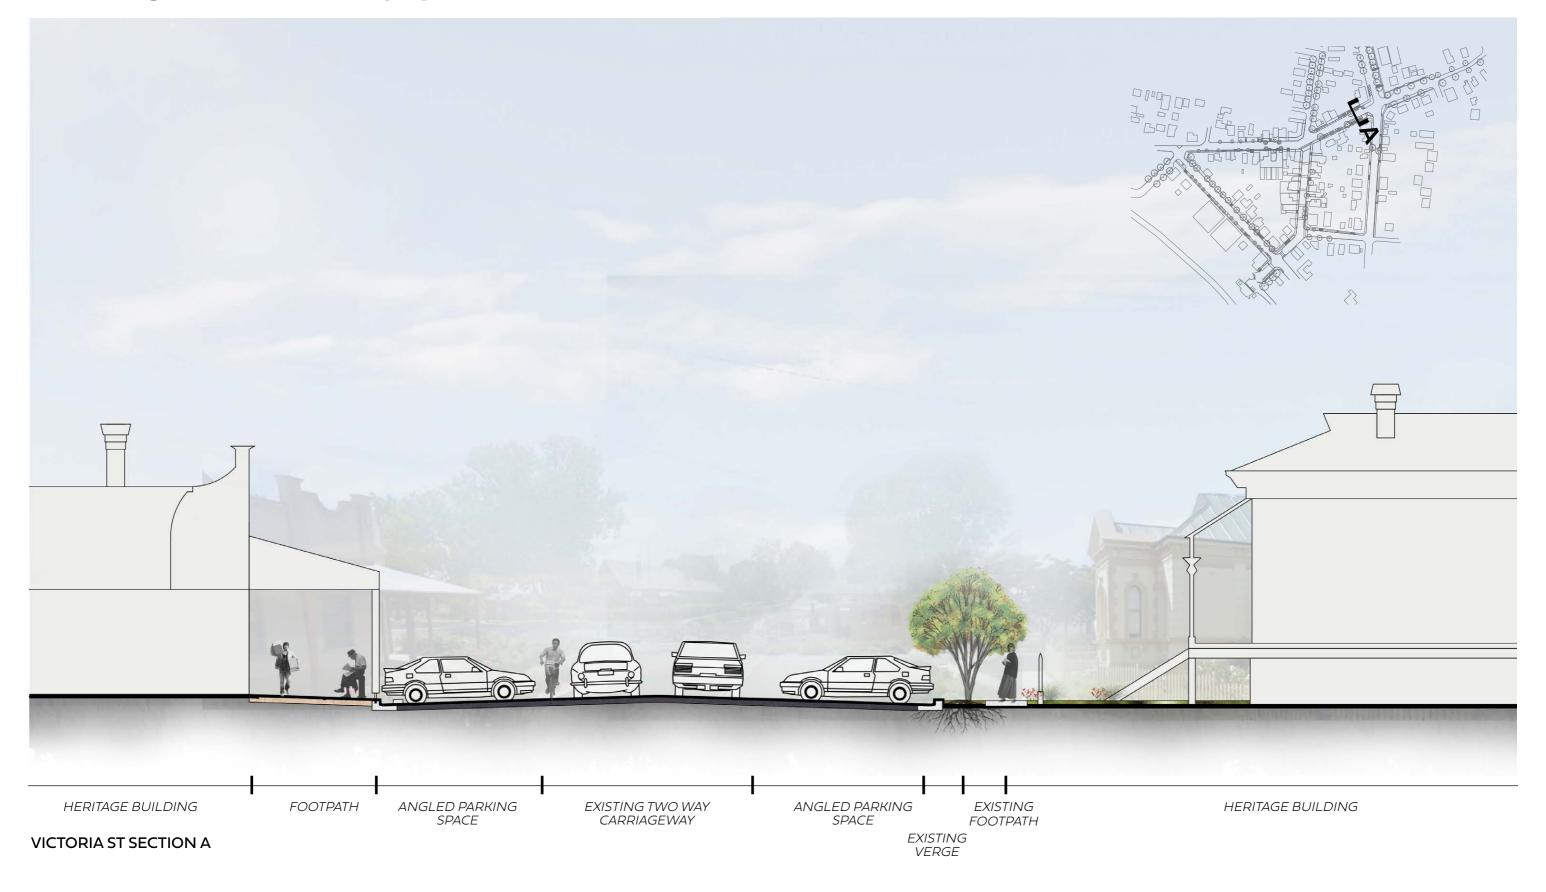

NTS

### 4.4 Station Place Concept / Plan

#### 1. CHARACTER & HERITAGE

Upgrade Millthorpe bluestone gutters. Undertake audit of condition: identify gaps, remove cement sections, repoint, replace & refurbish blue stone guttering of Station Place, Pym, Victoria, Blake and Elliott Streets.

#### 2. PEDESTRIAN SAFTEY

- 2.1 Introduction of a 30km/hr High Pedestrian Activity Area (HPAA)
- 2.2 Improve line marking to clearly identify traffic lanes
- 2.3 Traffic calming devices at HPAA thresholds
- 2.4 Upgraded intersections with planted corners, tree blisters and accessible road crossing points

#### 3. ACCESSIBILITY & WAYFINDING

- 3.1 Improve walkways, footpath surfaces and install new pram ramps
- 3.2 'Park and Walk' signage to promote and connect the available parking at the Bowling Club, Railway Station and Redmound Oval
- 3.3 Clear signage to public toliets at the Railway Station

#### **4. FUNCTION & WORKABILITY**

- Sealing the Railway Station car park
- 4.2 Refurbish second toilet block at railway station
- 4.3 Install 1 Dual Port (destination charger) charging point at Station Place


#### **5. COMMUNITY VALUE**


- Install temporary bollard system to support temporary closure of Pym St for community festivals, markets and other special events
- 5.2 Trial 'Parklet' concept to Station Place (sensitive to Millthorpe Heritage style theme) to provide summer outdoor dining and seating
- 5.3 Station Place to become a shared zone



50M/ 1:1000@A3

# **4.4 Station Place Concept / Section**

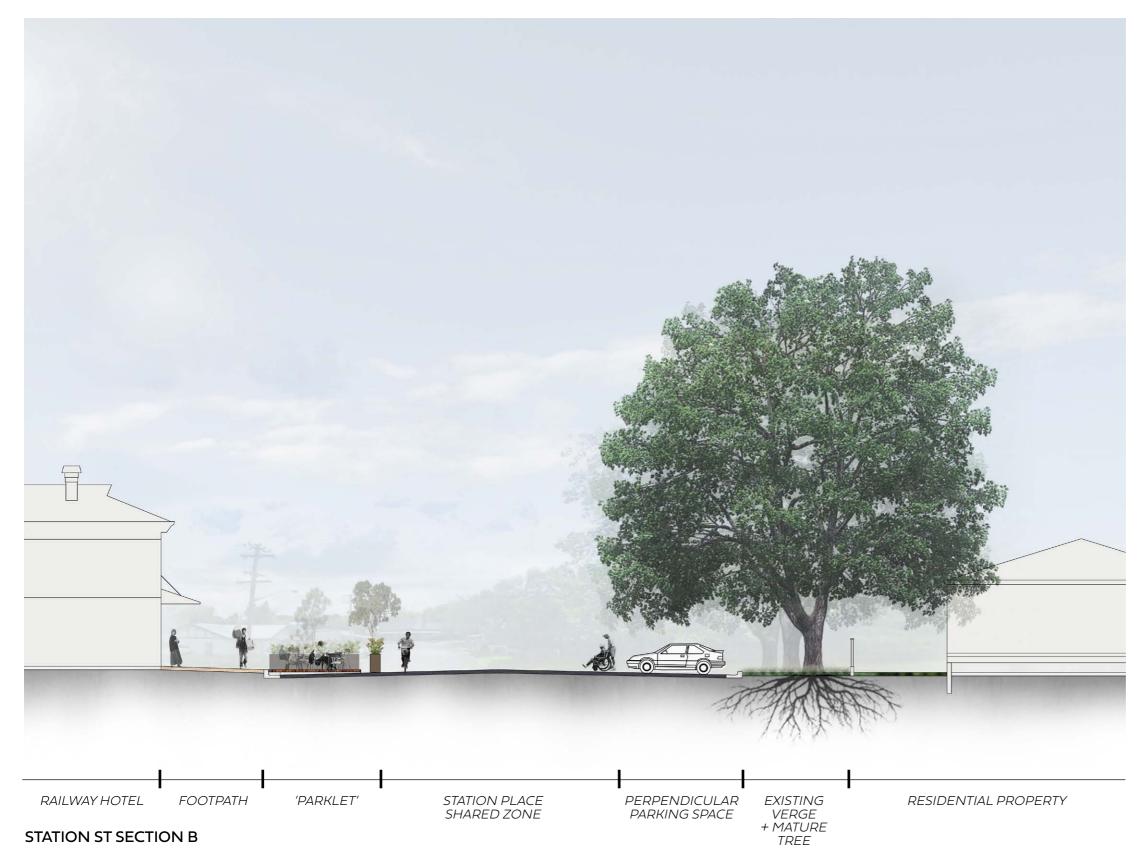

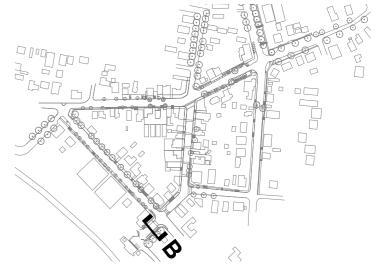

NTS

# 4.5 Precedent Images / Streetscape Restoration + Temporary Bollard System













# 4.6 Precedent Images / 'Parklet'











# 4.7 Precedent Images / Heritage Interpretation + Wayfinding Signage



















# 5.0 APPENDICIES

# **5.1 Community Consultation Data**

### What's working well in the village centre?

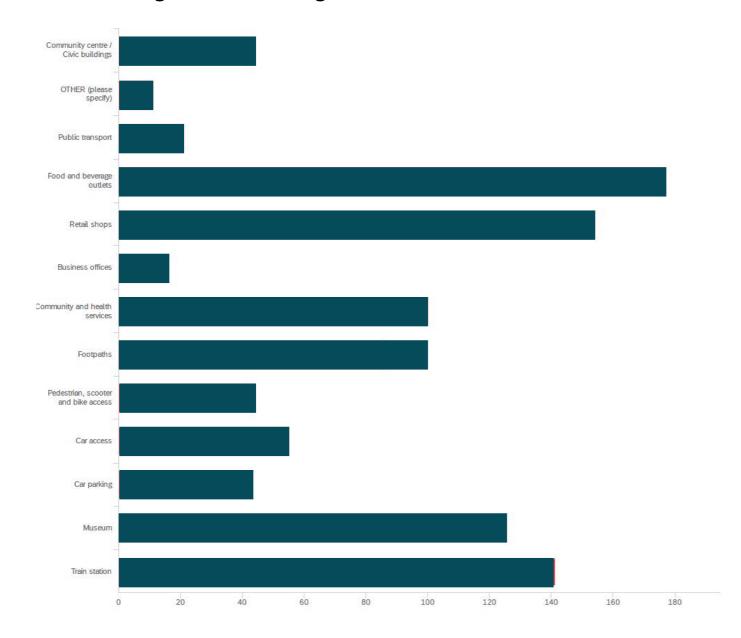


### What's NOT working well in the village centre?

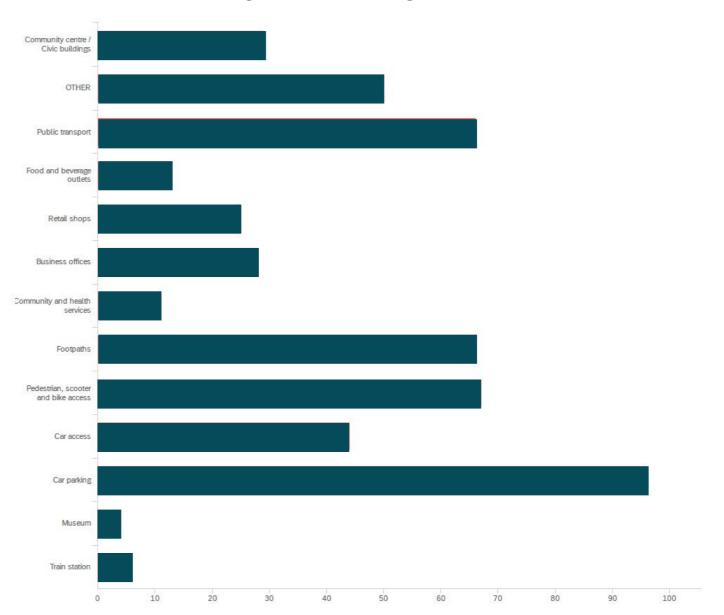


## **5.1 Community Consultation Data**


#### How would you describe your relationship with the village centre?

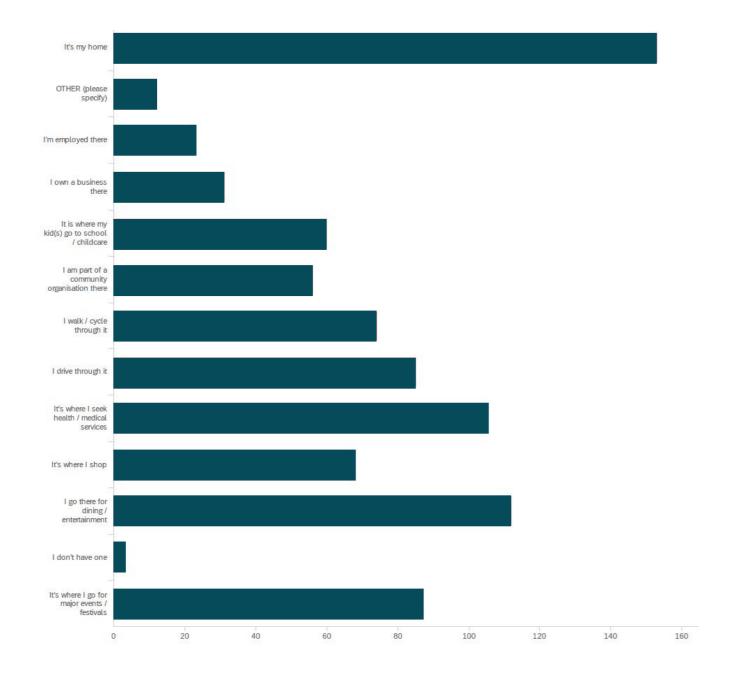

### How often do you visit the Main Street?

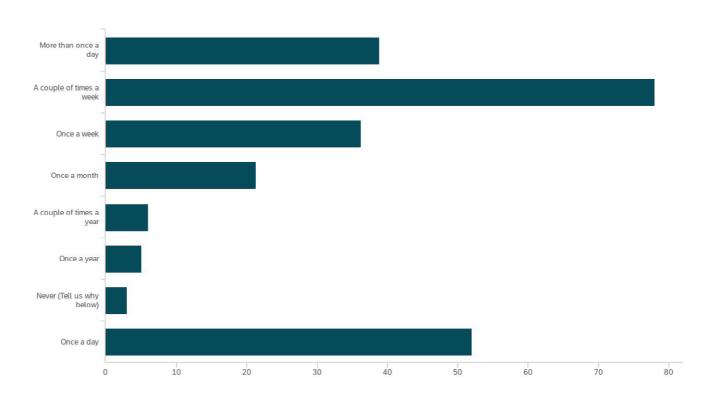

### What time/s are you there most often?

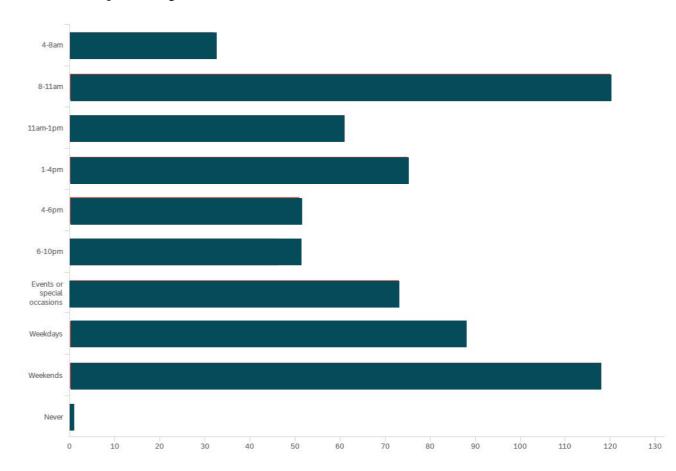

# 5.2 Annual Event Calendar (As of 2021)

Event	Date	Location	Road Closure
Millthorpe Markets	First Sunday in April	Redmond Oval	Park Street – Controlled Church Street Closed Boomerang Street Closed
Night Markets	First Friday in August	Pym Street	Pym Street (Victoria to Elliot) Closed
Garden Ramble	First Weekend of November	Various	This event sees increased patronage to the Village, with the closing of Pym Street as an event hub possible.
Millthorpe Markets	First Sunday of December	Redmond Oval	Park Street – Controlled Church Street Closed Boomerang Street Closed
Millfest	Third Sunday of December	Pym Street	Pym Street (Victoria to Elliot) Closed

# place design group.

Australia China South East Asia





placedesigngroup.com