


PLANS FOR RECONFIGURATION & CHILDRENS CROSSING OPTIONS



REV	DESCRIPTION	INITIALS	DATE	SURVEY JOB & NOTES		SCALES	ALL SCALE UNITS ARE METRES	ORIGINAL A1		APPROVED	DATE	PROJECT				
-	-	-	-	GPS BASES & RL's		AS SHOWN							ADELAIDE STREET NORTH			
-	-	-	-										TITLE SHEET AND SCHEDULE OF DRAWINGS			
-	-	-	-													
C	REARRANGED BUS ZONE LOCATION	EB	19/05/2026										DRAWING FILE	DRAWING NO.	SHEET	REV
B	ADELAIDE STREET NORTH OPTIONS ADDED	MY	29/04/2026	CONCEPT									BE1289-C-Adelaide St North.dwg	BE1289	01	C
A	ISSUED FOR DISCUSSION	EB	16/10/2025											DESIGN FILE		

LEGEND:

- DESIGN LINEMARKING
- EXISTING LINEMARKING FOR RENEWAL
- SIGNAGE EXISTING
- SIGNAGE NEW

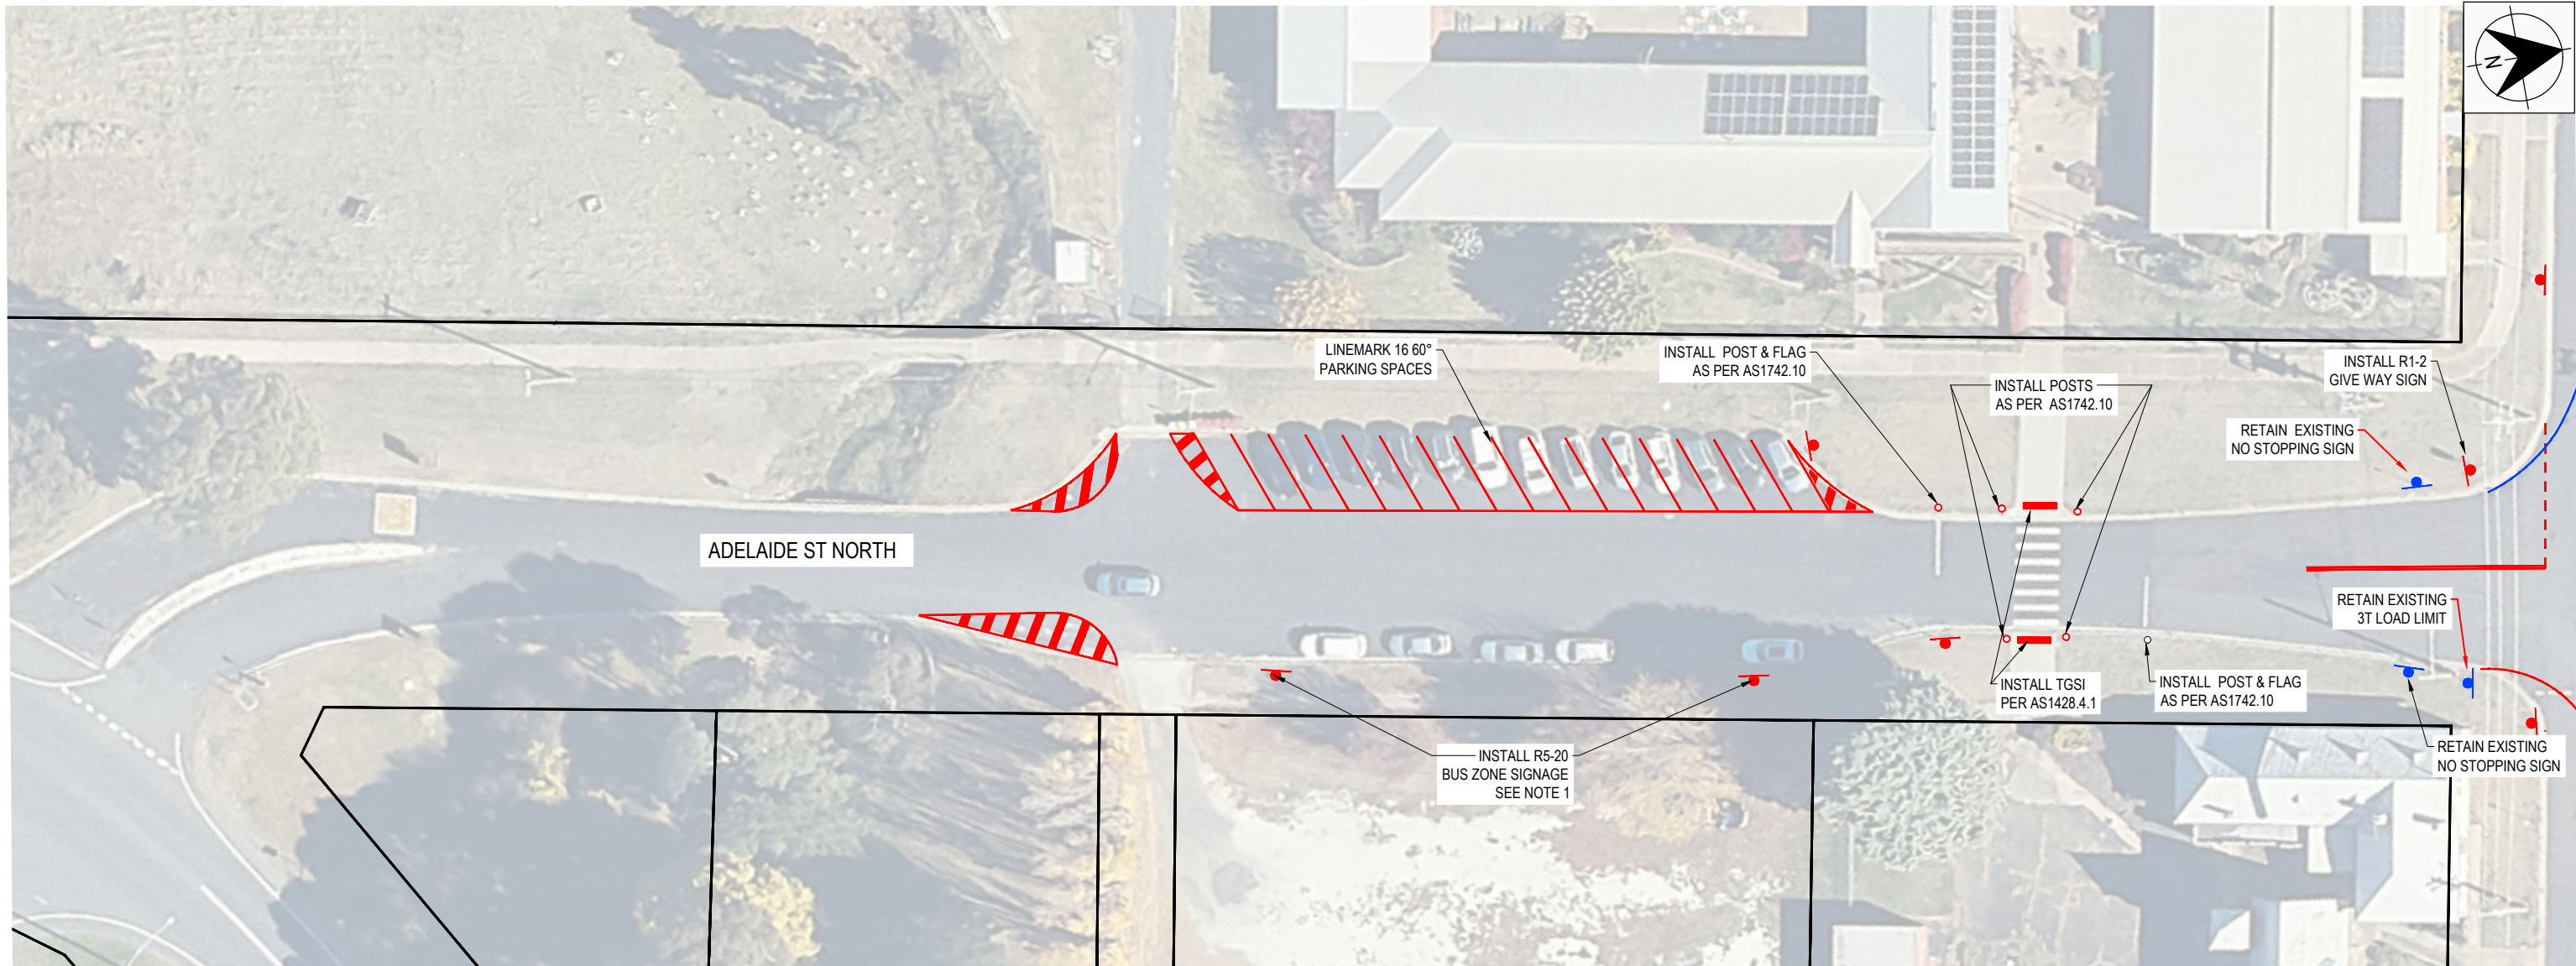

PLAN
SCALE 1:250

SIGNS LEGEND



R5 41 NO PARKING (WITH TIMES)



R9309N - KISS & RIDE AREA



R5-20 BUS ZONE (WITH TIMES)




R1-2 GIVE WAY


NOTES:

- ALL TIMED PARKING RESTRICTIONS ARE TO READ "8AM-9 30AM 2.30PM-4PM SCHOOLDAYS".
- DO NOT SCALE OFF DRAWINGS. ALL LEVELS AND DIMENSIONS ARE IN METRES UNLESS NOTED OTHERWISE AND SHALL BE VERIFIED ONSITE PRIOR TO COMMENCING WORKS.
- VISIBLE SERVICES HAVE BEEN LOCATED ONLY. ANY SERVICES SHOWN ON PLAN SHALL BE ASSUMED AS INDICATIVE. SERVICE LOCATIONS MUST BE IDENTIFIED ON SITE PRIOR TO CONSTRUCTION.
- CADASTRAL BOUNDARIES SHOWN ARE INDICATIVE ONLY.
- ANY DRAWING DISCREPANCIES SHALL BE REFERRED TO BLAYNEY SHIRE COUNCIL FOR CLARIFICATION PRIOR TO WORK COMMENCING.
- PRIOR TO BULK EARTHWORKS, EROSION AND SEDIMENT CONTROL MEASURES SHALL BE INSTALLED ON SITE.
- GRASSED AREAS AND TABLE DRAINS SHALL BE REINSTATED AFTER CONSTRUCTION.

REV	DESCRIPTION	INITIALS	DATE	SURVEY JOB & NOTES		SCALES	ALL SCALE UNITS ARE METRES		ORIGINAL A1	APPROVED		DATE	PROJECT	ADELAIDE STREET NORTH	
-	-	-	-												
-	-	-	-												
-	-	-	-												
C	REARRANGED BUS ZONE LOCATION	EB	19/05/2026	GPS BASES & RL's		DATUM							SHEET TITLE		
B	ADELAIDE STREET NORTH OPTIONS ADDED	MY	29/04/2026										ADELAIDE STREET PLAN		
A	ISSUED FOR DISCUSSION	EB	16/10/2025										DRAWING FILE	DRAWING NO.	SHEET
				CONCEPT									BE1289-C-Adelaide St North.dwg	BE1289	02
													DESIGNED	DATE	REV
													EB	16/10/2025	C
													DRAWN	DATE	OF
													EB	16/10/2025	04
													DESIGN FILE	PLOT DATE	
													-	19/05/2026	

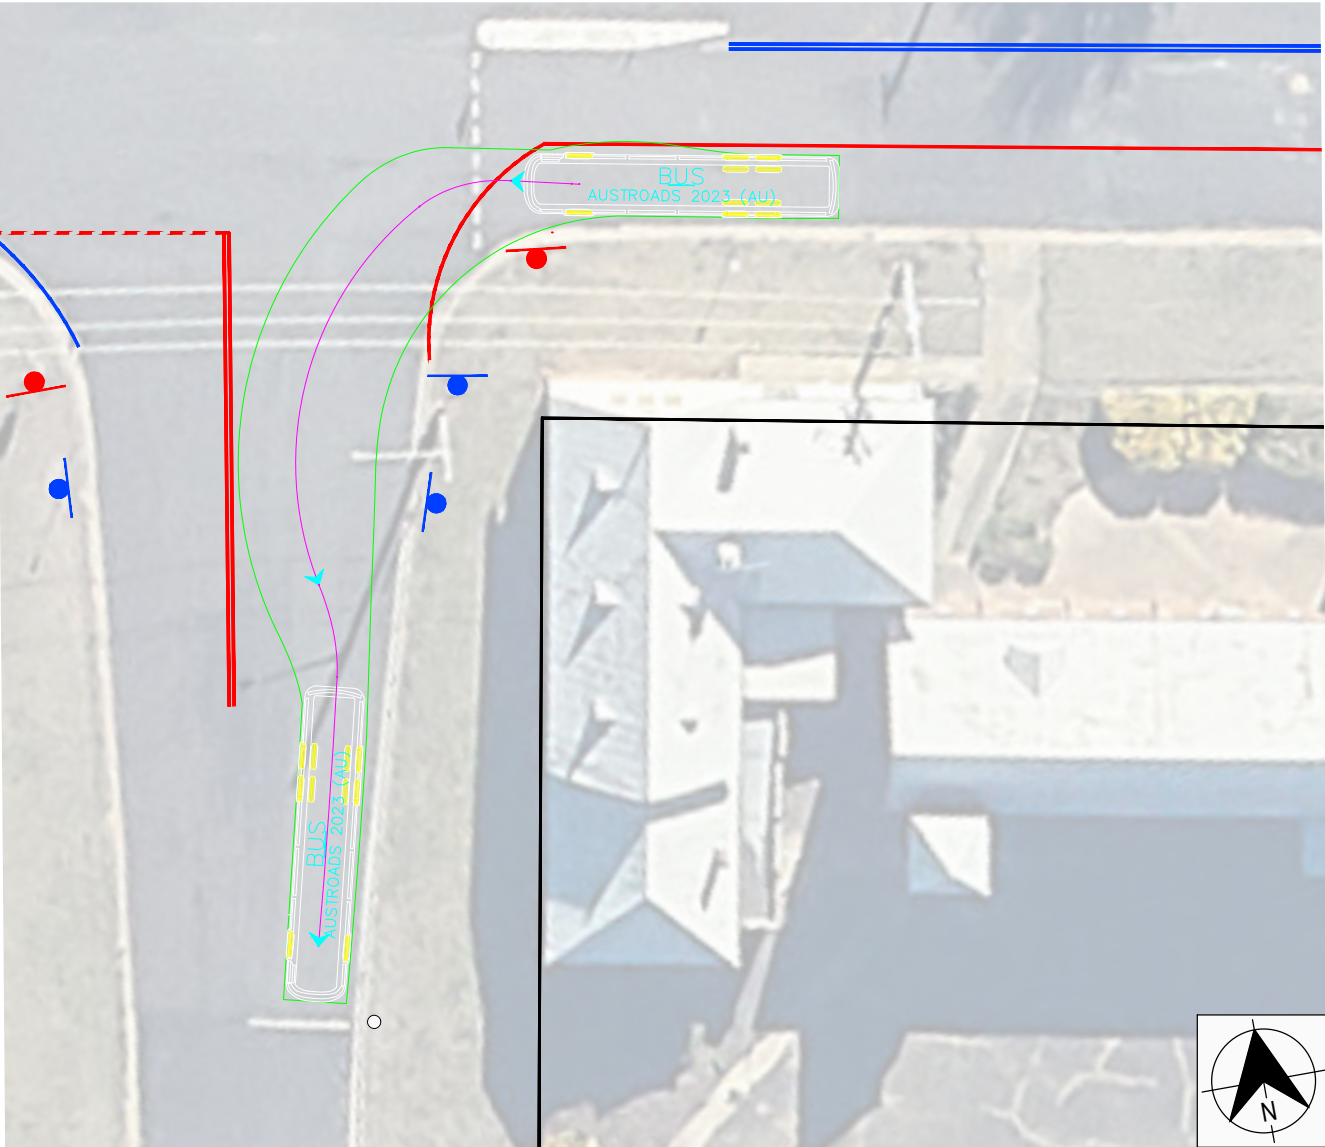

BUS TURNING PATH
SCALE 1:100

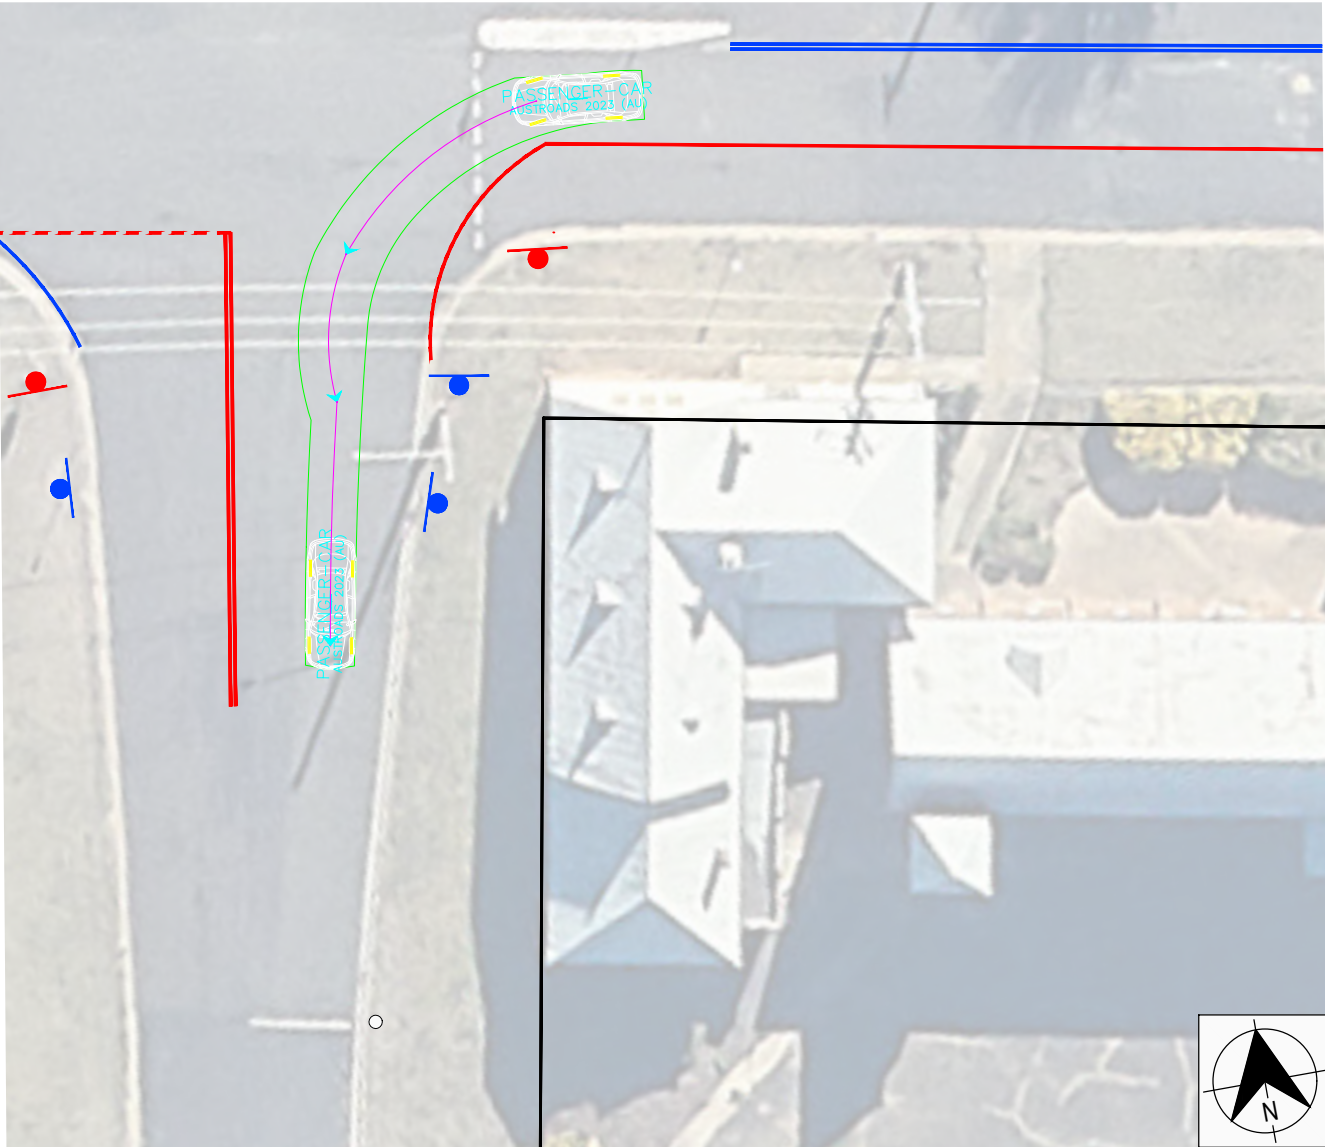

CAR TURNING PATH
SCALE 1:100

NOTES:

- DO NOT SCALE OFF DRAWINGS. ALL LEVELS AND DIMENSIONS ARE IN METRES UNLESS NOTED OTHERWISE AND SHALL BE VERIFIED ONSITE PRIOR TO COMMENCING WORKS.
- VISIBLE SERVICES HAVE BEEN LOCATED ONLY. ANY SERVICES SHOWN ON PLAN SHALL BE ASSUMED AS INDICATIVE. SERVICE LOCATIONS MUST BE IDENTIFIED ON SITE PRIOR TO CONSTRUCTION.
- CADASTRAL BOUNDARIES SHOWN ARE INDICATIVE ONLY.
- ANY DRAWING DISCREPANCIES SHALL BE REFERRED TO BLAYNEY SHIRE COUNCIL FOR CLARIFICATION PRIOR TO WORK COMMENCING.
- PRIOR TO BULK EARTHWORKS, EROSION AND SEDIMENT CONTROL MEASURES SHALL BE INSTALLED ON SITE.
- GRASSED AREAS AND TABLE DRAINS SHALL BE REINSTATED AFTER CONSTRUCTION.

REV	DESCRIPTION	INITIALS	DATE
-	-	-	-
-	-	-	-
-	-	-	-
C	REARRANGED BUS ZONE LOCATION	EB	19/05/2026
B	ADELAIDE STREET NORTH OPTIONS ADDED	MY	29/04/2026
A	ISSUED FOR DISCUSSION	EB	16/10/2025

SURVEY JOB & NOTES
GPS BASES & RL's
DATUM
CONCEPT

SCALES	ALL SCALE UNITS ARE METRES	ORIGINAL A1
1:250 A1	0 2.5 5 7.5 10 12.5m	1:500 A3



APPROVED	DATE
SURVEYED	DATE
DESIGNED	DATE
DRAWN	DATE

PROJECT	ADELAIDE STREET NORTH
SHEET TITLE	TURNING PATHS
DRAWING FILE	BE1289-C-Adelaide St North.dwg
DRAWING NO.	BE1289
DESIGN FILE	-
PLOT DATE	19/05/2026
SHEET	04
REV	C