


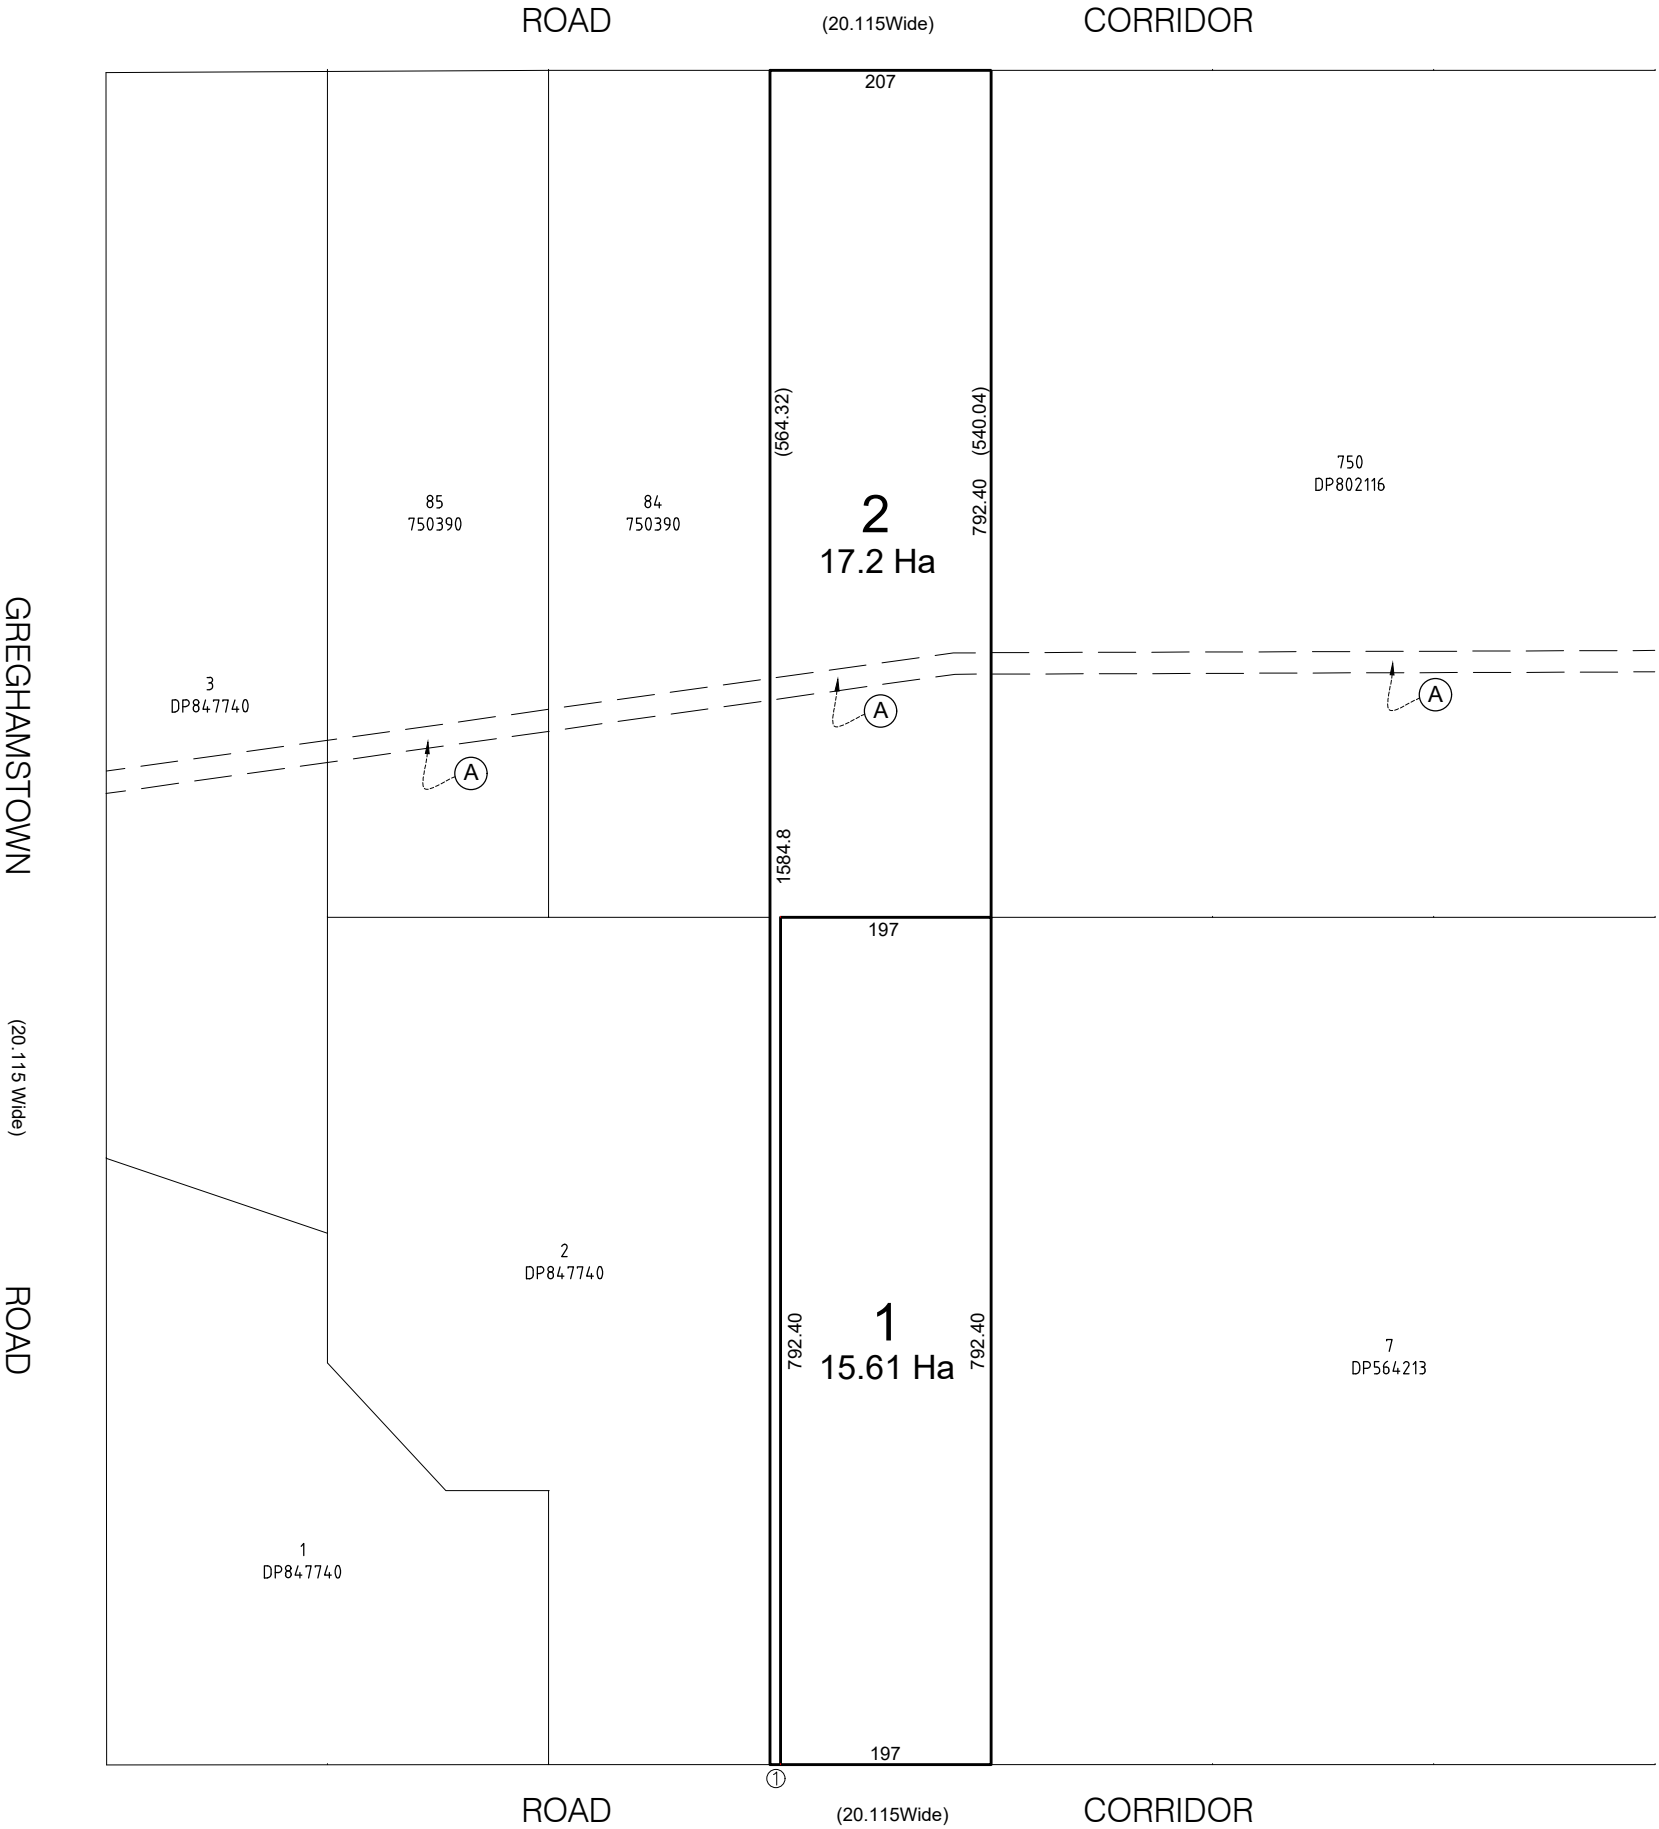

NOTE: SUBJECT LAND DIMENSIONS, BEARING AND AREAS
SUBJECT TO CHANGE UPON BOUNDARY SURVEY.
NO BOUNDARY SURVEY HAS BEEN CONDUCTED.

SHORT LINE TABLE		
Number	Bearing	Distance
1	90°00'	10

(A) EASEMENT FOR "GAS PIPELINE 20 WIDE" IN SHEET
50 DP499029

Surveyor : Date of Survey : Surveyor's Ref : 25022	PLAN OF SUBDIVISION OF LOT 74 AND LOT 83 IN DP 750390	LGA: BLAYNEY Locality: BLAYNEY Subdivision No: Lengths are in metres. Reduction Ratio 1:2000	Registered	DP DRAFT
--	---	---	------------	-----------------