


**PROPOSED ROAD CLOSURE**

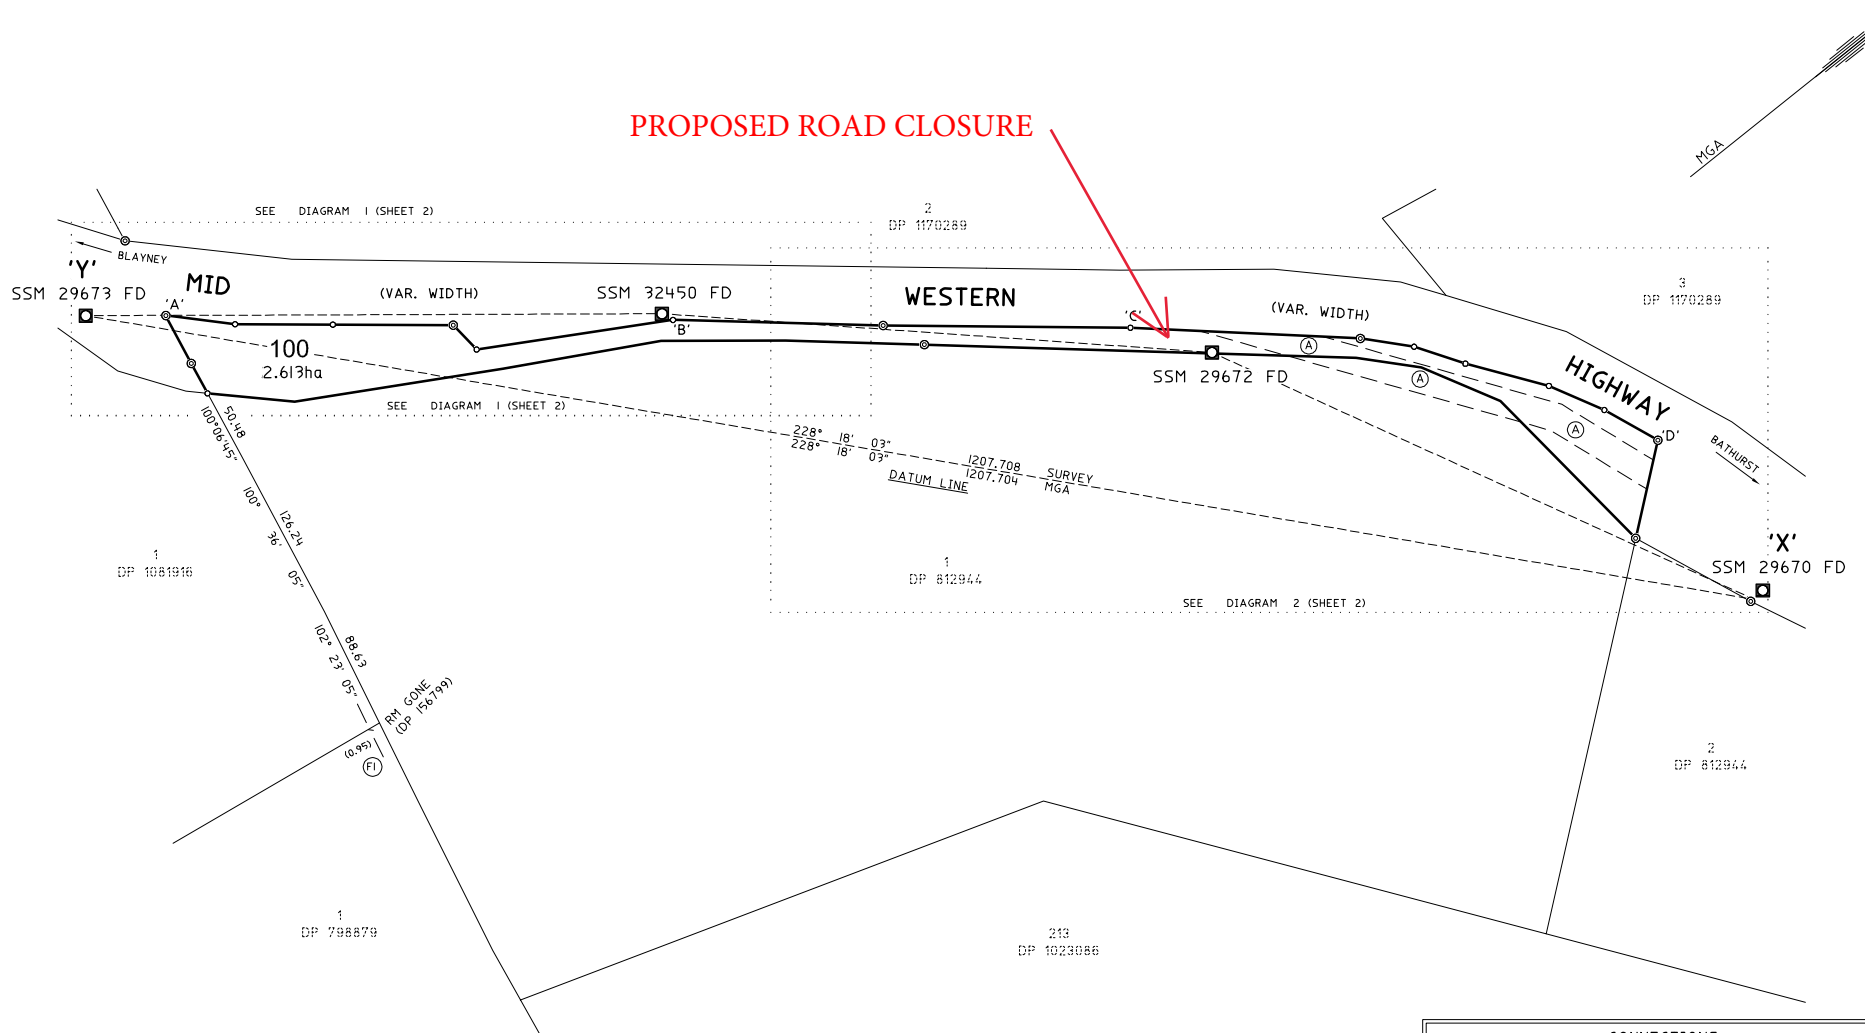

(A) EASEMENT FOR TRANSMISSION LINE 20.15 WIDE (VIDE C142697)

**FENCING SCHEDULE**

- (NF) NOT FENCED
- (F) 2 BARB 4 PLAIN NETT APPROX 15 YRS

**COORDINATE SCHEDULE**

MARK	MGA COORDINATES		CLASS	PU	METHOD	STATE
	EASTING	NORTHING				
SSM 29670	713017.298	6290902.811	B	N/A	SCIMS	FOUND
SSM 29672	712638.067	6290710.820	B	0.02	SCIMS	FOUND
SSM 29673	712115.552	6290099.413	B	N/A	SCIMS	FOUND
SSM 32450	712371.367	6290421.522	B	N/A	SCIMS	FOUND
DATE OF SCIMS COORDINATES: 26 MAY 2023 MGA ZONE: 55						
MGA DATUM: GDA2020 COMBINED SCALE FACTOR 1.000014						

CONNECTIONS			
SSM 29670 - SSM 29673	228°18'03"	1207.704	MGA
	228°18'03"	1207.708	SVY
			} DATUM LINE
SSM 29673 - SSM 32450	38°27'22"	411.328	MGA
	38°27'20"	411.317	SVY
SSM 32450 - SSM 29672	42°40'21"	393.469	MGA
	42°40'40"	393.463	SVY
SSM 29672 - SSM 29670	63°08'55"	425.054	MGA
	63°08'36"	425.061	SVY
SSM 29673 - CNR 'A'	38°24'14"	56.799	
SSM 32450 - CNR 'B'	67°39'30"	8.966	
SSM 29672 - CNR 'C'	235°32'55"	60.764	
SSM 29670 - CNR 'D'	277°34'06"	132.614	

Surveyor: MATTHEW PETER FORSYTH Date of Survey: 26 JUNE 2023 Surveyor's Ref: 23041	<b>PLAN OF FIRST TITLE CREATION AND ROAD CLOSING UNDER THE ROADS ACT 1993.</b>	LGA: BLAYNEY Locality: KINGS PLAINS Subdivision No: N/A Lengths are in metres. Reduction Ratio 1:2500	Registered <span style="font-size: 2em; font-weight: bold;">DP 1296414</span>
--	--	--	--